


ENGLISH\RFDSIGNED\CULVERTS.DGN - PWH 30-3-20 - THIS SHEET ISSUED 07-2020.

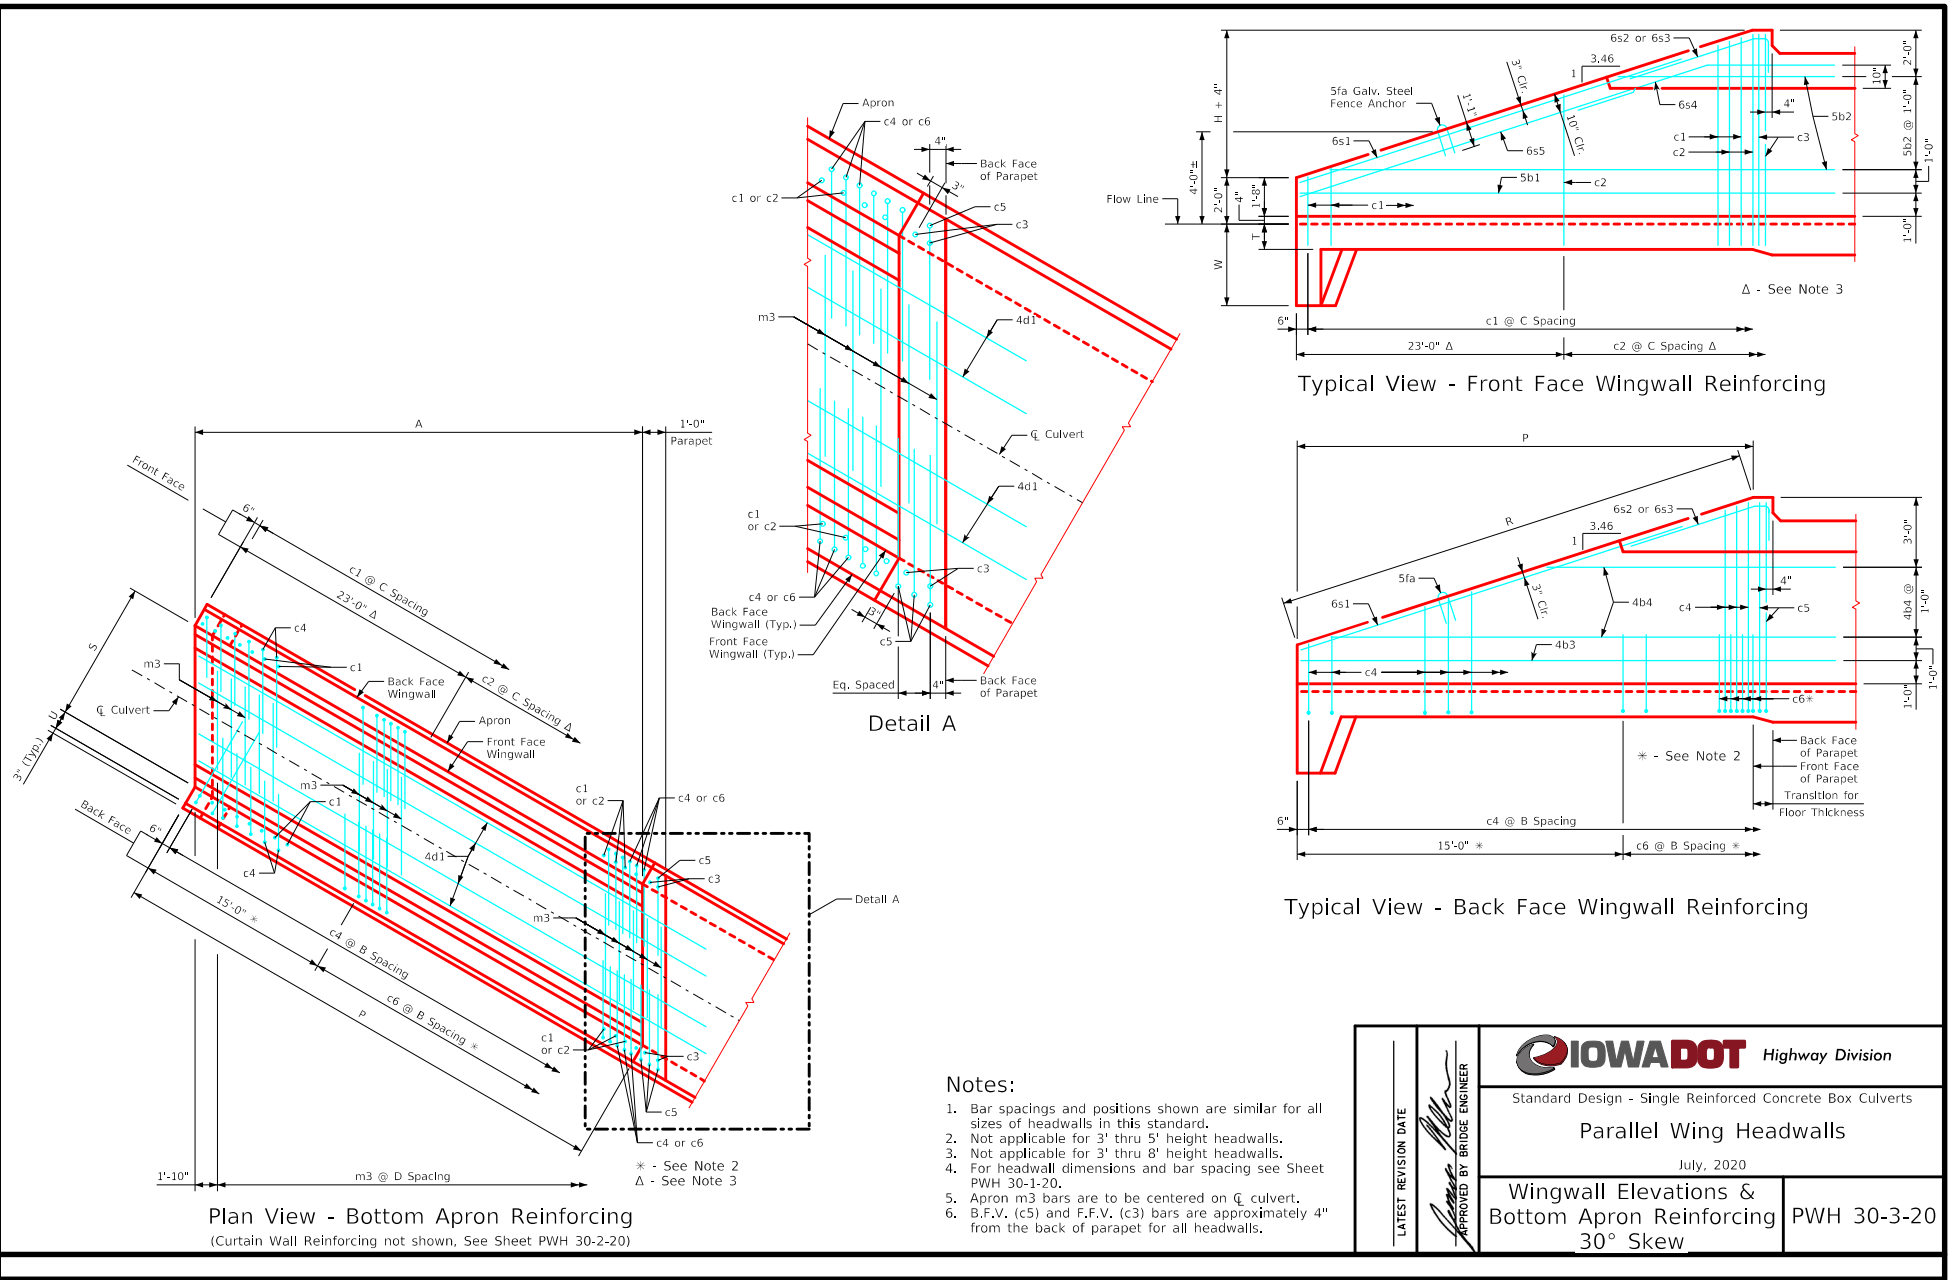

**Notes:**

1. Bar spacings and positions shown are similar for all sizes of headwalls in this standard.
2. Not applicable for 3' thru 5' height headwalls.
3. Not applicable for 3' thru 8' height headwalls.
4. For headwall dimensions and bar spacing see Sheet PWH 30-1-20.
5. Apron m3 bars are to be centered on  $\bar{C}$  culvert.
6. B.F.V. (c5) and F.F.V. (c3) bars are approximately 4" from the back of parapet for all headwalls.

LATEST REVISION DATE  APPROVED BY BRIDGE ENGINEER		
	Standard Design - Single Reinforced Concrete Box Culverts  <b>Parallel Wing Headwalls</b>	
	July, 2020	
	<b>Wingwall Elevations &amp; Bottom Apron Reinforcing</b>	<b>PWH 30-3-20</b> 30° Skew