


ENGLISHLRFDSIGNEDTRIPLECULVERTS.DGN - TRRCB 12-10s1-20 - THIS SHEET ISSUED 07-2020.

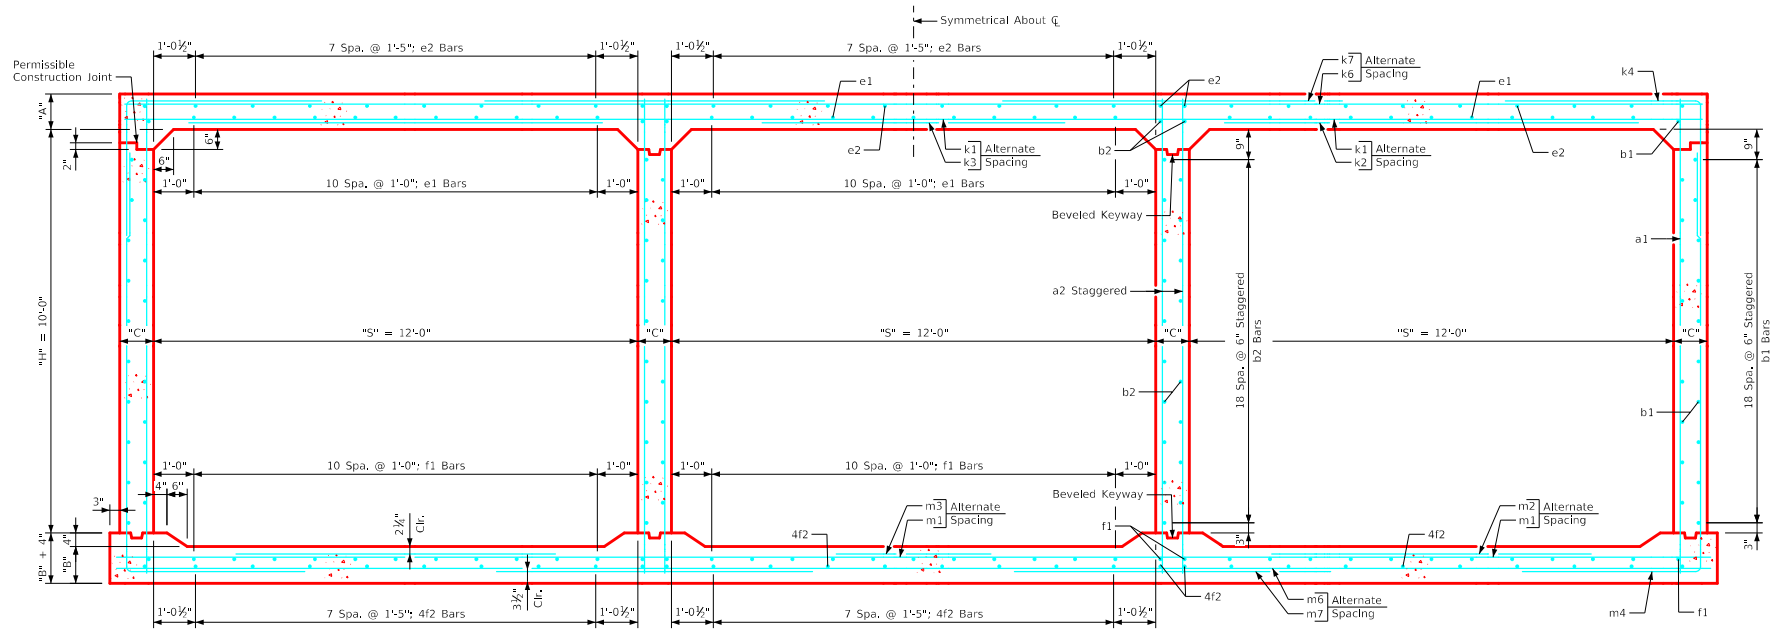

Triple 12' x 10' Barrel Section

Notes:

1. Dimensions listed on this sheet to be used in conjunction with Sheet TRRCB G3-20.
2. Fill dimensions "S" and "H" are in feet.
3. Dimensions "A", "B", "C", "D", and "Sp." listed in the bar list are in inches.
4. Dimensions "L", "H", "V" are in feet and inches.

LATEST REVISION DATE	APPROVED BY BRIDGE ENGINEER		
		Standard Design Triple Reinforced Concrete Box Culverts July, 2020	
		Culvert Barrel Details 12' x 10' Barrel Sections	TRRCB 12-10-20 Sheet 1 of 2