

PLAN VIEW OF BRIDGE BERM (BARNROOF FORESLOPE)


Grading Surface:
Refer to berm slope location table in project plans
for locations of A, B, C, W and possible other points.

The cost of removal, stockpiling and placement of
macadam stone shall be considered incidental to
"Paved Shoulder, P.C. Concrete".

- ① Special shaping.
- ② Face of Bridge Berm slope may vary and is determined by
the A and B points. Slope is normally 2.5:1 or flatter.
- ③ Refer to contract documents for limits of the slope protection.


Possible Tabulation: 104-9

IOWA DOT	REVISION	
	6	10-20-20
STANDARD ROAD PLAN		EW-204
		SHEET 1 of 5
REVISIONS: Modified dimension line "A" on page 1.		
<i>Scott Miller</i>		
APPROVED BY DESIGN METHODS ENGINEER		
BRIDGE BERM GRADING WITH RECOVERABLE SLOPE (BARNROOF SECTION)		

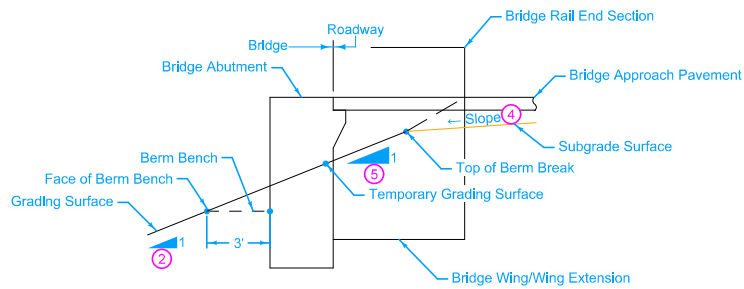


SECTION C-C

- ② Bridge Berm slope may vary and is determined by the A and B points. Slope is normally 2.5:1 or flatter.
 - ③ Refer to contract documents for limits of the slope protection.
 - ④ Refer to **BR series** for longitudinal subgrade slope.
 - ⑤ Temporary grading slope.
- g = pavement cross slope.

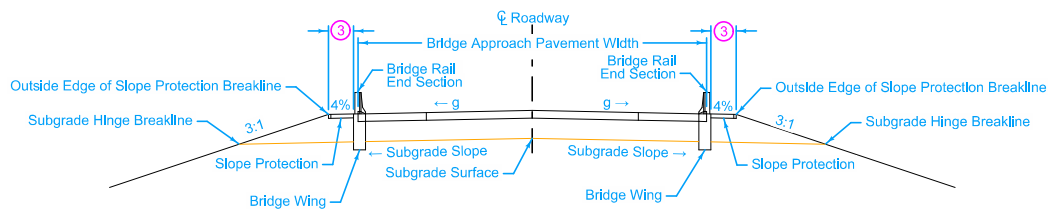


SECTION B-B

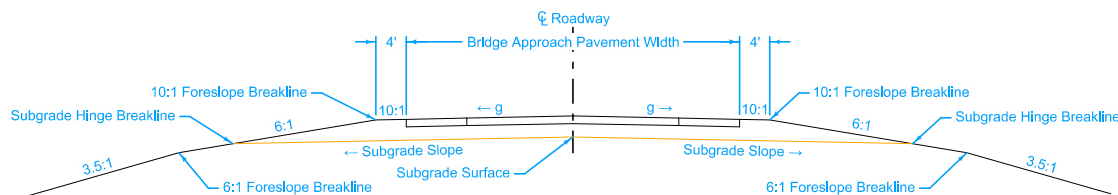


SECTION A-A

	REVISION
	6 10-20-20
STANDARD ROAD PLAN	EW-204
REVISIONS: Modified dimension line "A" on page 1.	SHEET 2 of 5
APPROVED BY DESIGN METHODS ENGINEER	
BRIDGE BERM GRADING WITH RECOVERABLE SLOPE (BARNROOF SECTION)	

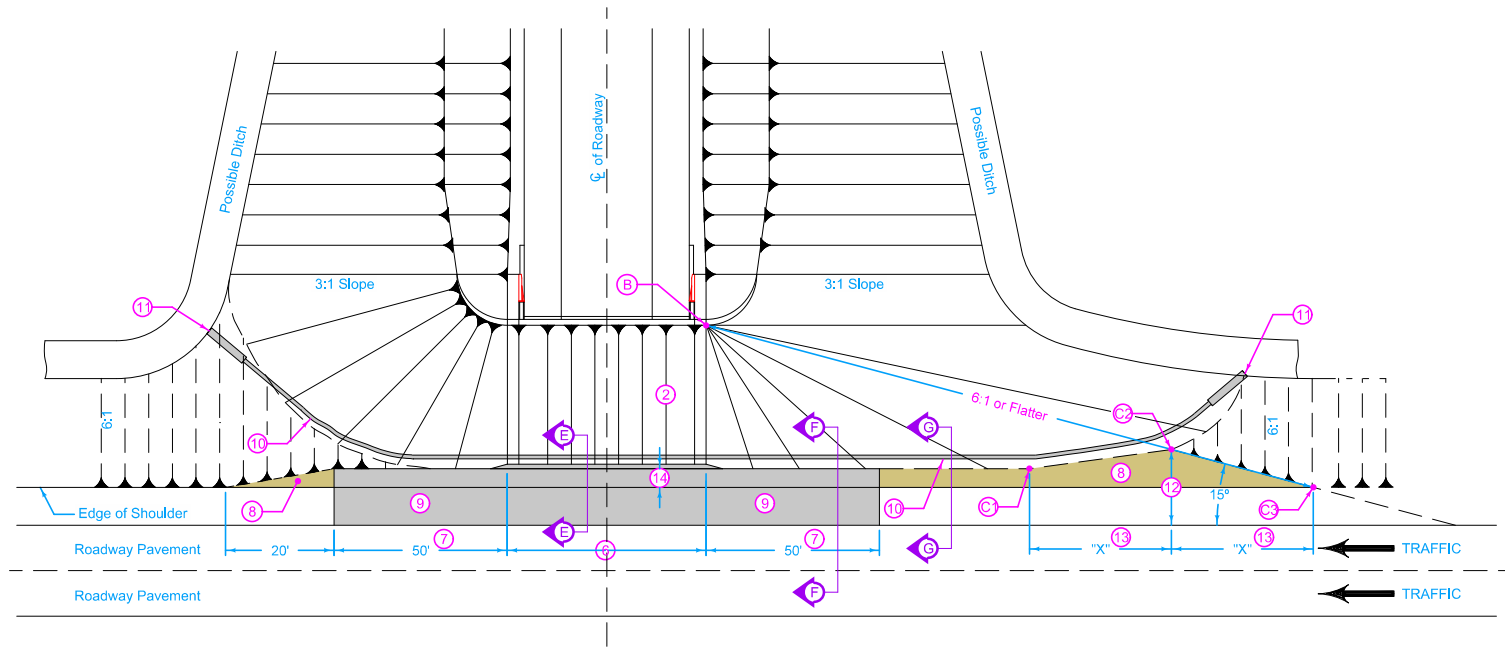


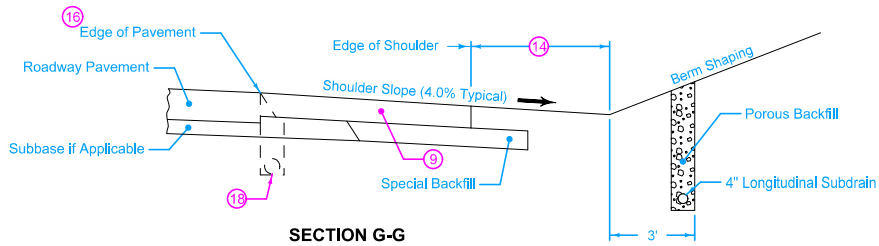
- ② Bridge Beam slope may vary and is determined by the A and B points. Slope is normally 2.5:1 or flatter.
- ③ Width of bridge slab + 3' on each side. Build 6" sloped curb to this width. Refer to PV-102 for curb details.
- ④ Includes curb runout length. Refer to PV-102 for curb runout details.
- ⑤ Match typical shoulder slope.
- ⑥ See typical cross-sections for details of paved shoulder.
- ⑦ Approximate location of bridge subdrain.
- ⑧ Refer to DR-306 subdrain outlet. When flow of subdrain does not require an outlet at both ends, cap the end without an outlet in a method approved by the Engineer.
- ⑨ 2 times typical shoulder width.
- ⑩ "X" distance based on station difference between points C2 and C3.
- ⑪ 5' offset unless otherwise noted on the Bridge Situation Plan. 4' offset minimum.

PLAN VIEW OF BRIDGE BERM AREA

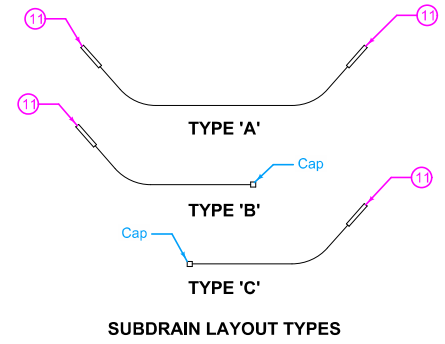


SUBDRAIN LAYOUT TYPES


IOWA DOT	REVISION	
	6	10-20-20
STANDARD ROAD PLAN		EW-204
		SHEET 3 of 5
REVISIONS: Modified dimension line "A" on page 1.		
 APPROVED BY DESIGN METHODS ENGINEER		
BRIDGE BERM GRADING WITH RECOVERABLE SLOPE (BARNROOF SECTION)		




SECTION G-G

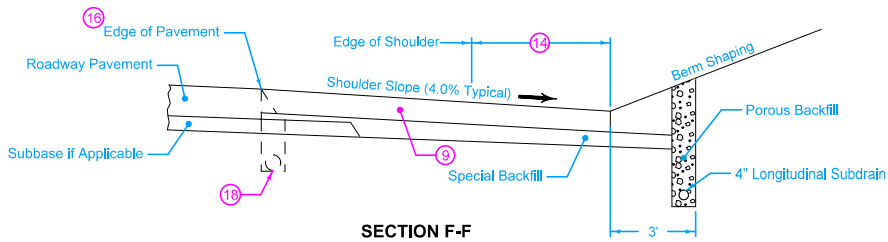


SECTION F-F

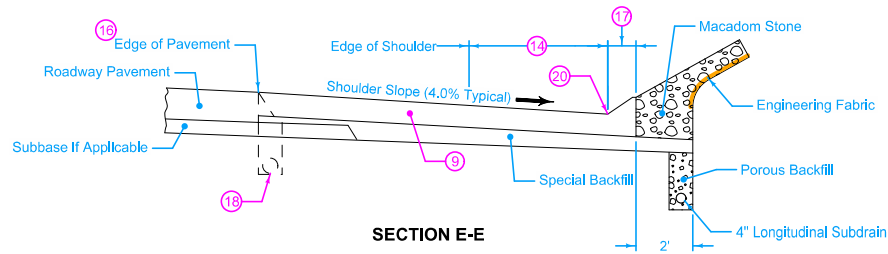

SECTION E-E

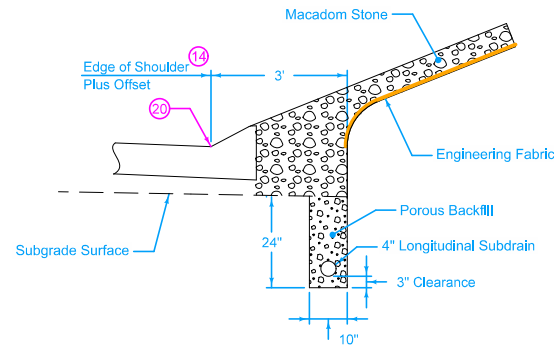

PARTIAL SECTION E-E
As constructed by others

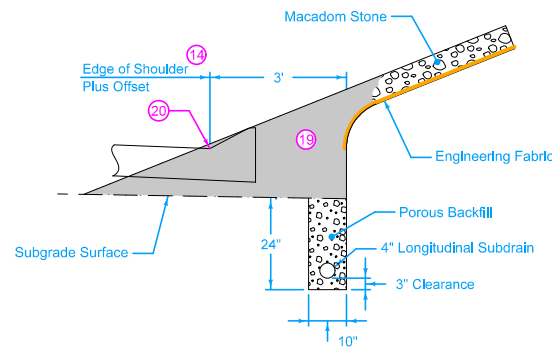

PARTIAL SECTION E-E
Proposed construction


- ⑨ See typical cross-sections for details of paved shoulder.
- ⑭ 5' offset unless otherwise noted on the Bridge Situation Plan, 4' offset minimum.
- ⑯ If roadway pavement is newly-constructed PCC, use BT-1 or BT-2 joint. If roadway pavement is existing PCC, use BT-3, BT-4, or BT-5 joint. Refer to PV-101 joint details.
- ⑰ 6" sloped curb. Refer to PV-102 curb details.
- ⑱ Roadway subdrain location. Use caution when excavating. Maintain porous material in trench to bottom of roadway pavement.
- ⑲ Remove and stockpile macadam stone. Carefully separate the macadam stone from the surrounding soil. Preserve the integrity of the engineering fabric.
- ⑳ Toe of the berm. Refer to A Points on the berm slope location table.

 STANDARD ROAD PLAN	REVISION 6 10-20-20
	EW-204
	SHEET 4 of 5
REVISIONS: Modified dimension line "A" on page 1.	
 APPROVED BY DESIGN METHODS ENGINEER	
BRIDGE BERM GRADING WITH RECOVERABLE SLOPE (BARNROOF SECTION)	

This image can be viewed in 3D on the the ERL or at our website <http://www.iowadot.gov/design/stdrdpln.htm>



This image can be viewed in 3D on the the ERL or at our website <http://www.iowadot.gov/design/stdrdpln.htm>

 STANDARD ROAD PLAN	REVISION	
	6	10-20-20
	EW-204	
REVISIONS: Modified dimension line "A" on page 1.	SHEET 5 of 5	
<i>Scott Miller</i> APPROVED BY DESIGN METHODS ENGINEER		
BRIDGE BERM GRADING WITH RECOVERABLE SLOPE (BARNROOF SECTION)		