

- ① Barrel length and diameter as specified in the contract documents.
- ② Riser pipe and base/dewatering device: See Figure 9040.115.
- ③ Anti-vortex device: See Figure 9040.116.

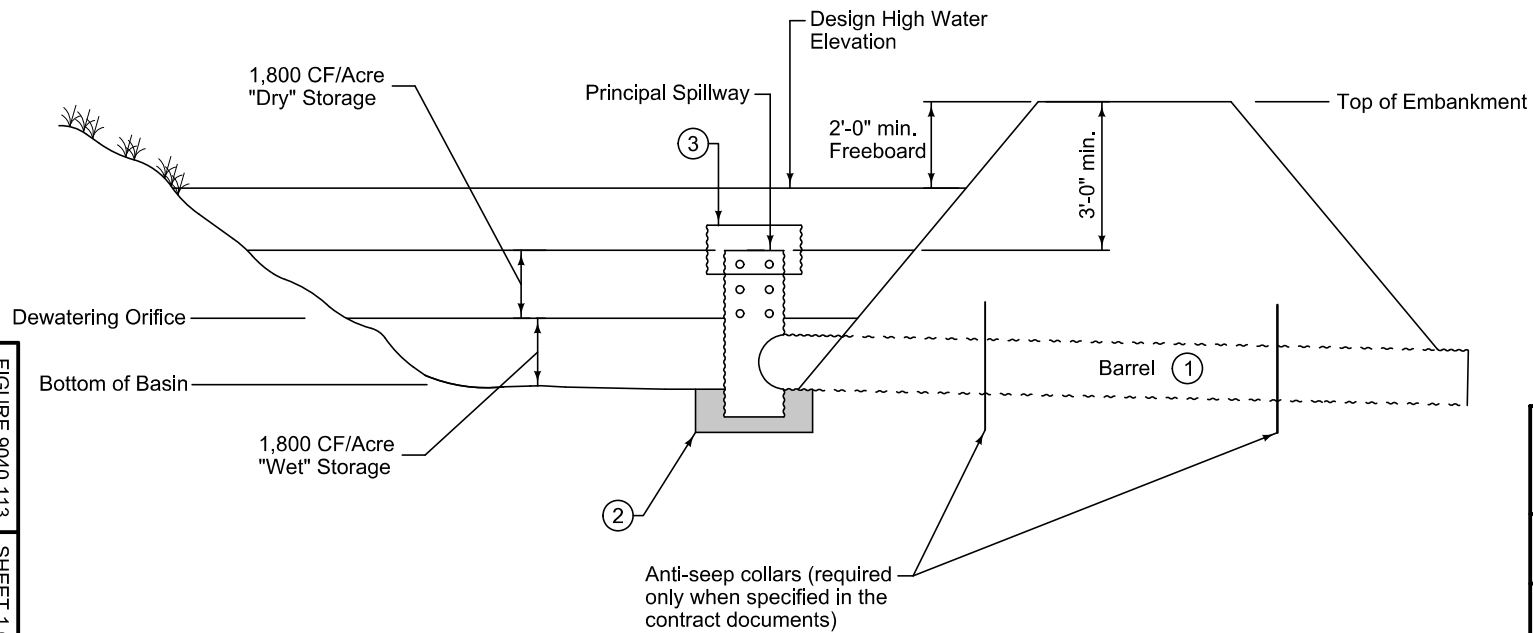



FIGURE 9040.113
SHEET 1 OF 1

	REVISION	2	10-21-14
	SUDAS 9040.113		
	SHEET 1 of 1		
SUDAS Standard Specifications			
SEDIMENT BASIN WITHOUT EMERGENCY SPILLWAY			