



Compost blanket may be vegetated or unvegetated as specified in the contract documents.

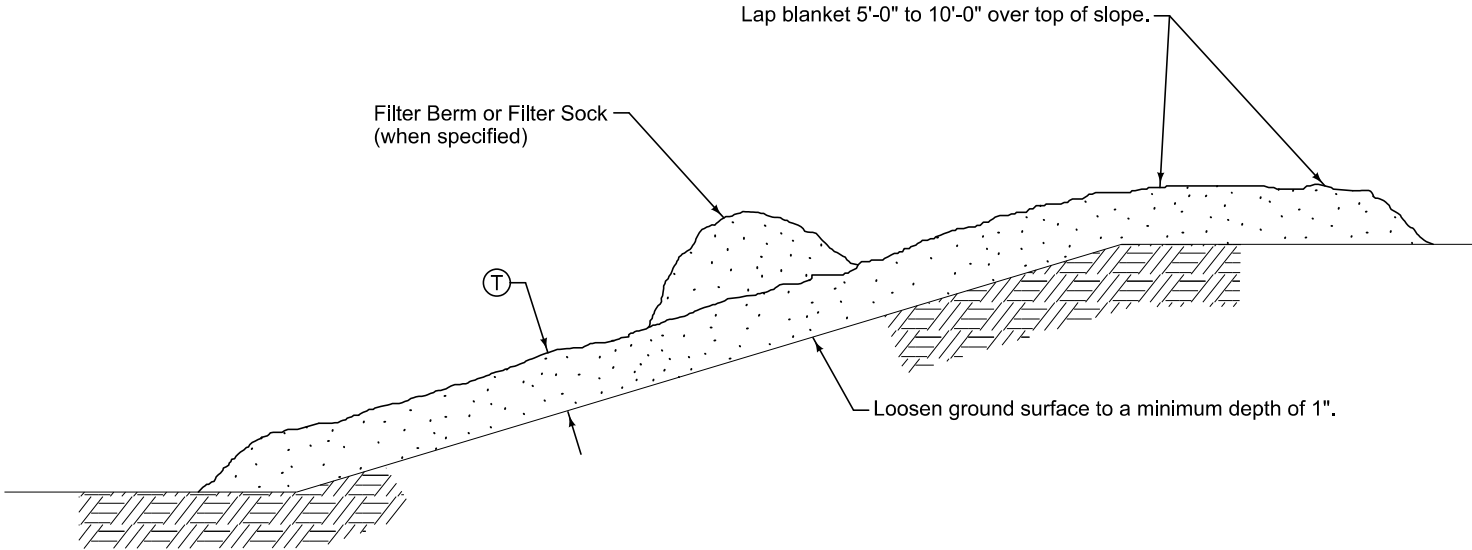

COMPOST BLANKET DETAIL

MINIMUM COMPOST BLANKET THICKNESS

SLOPE	BLANKET THICKNESS
	Ⓣ
3:1	3"
≤ 4:1	2"

 <b>SUDAS</b>	<small>REVISION</small> 2   10-21-14
	<b>9040.101</b>
	<small>SHEET 1 of 1</small>
SUDAS Standard Specifications	
COMPOST BLANKET	