
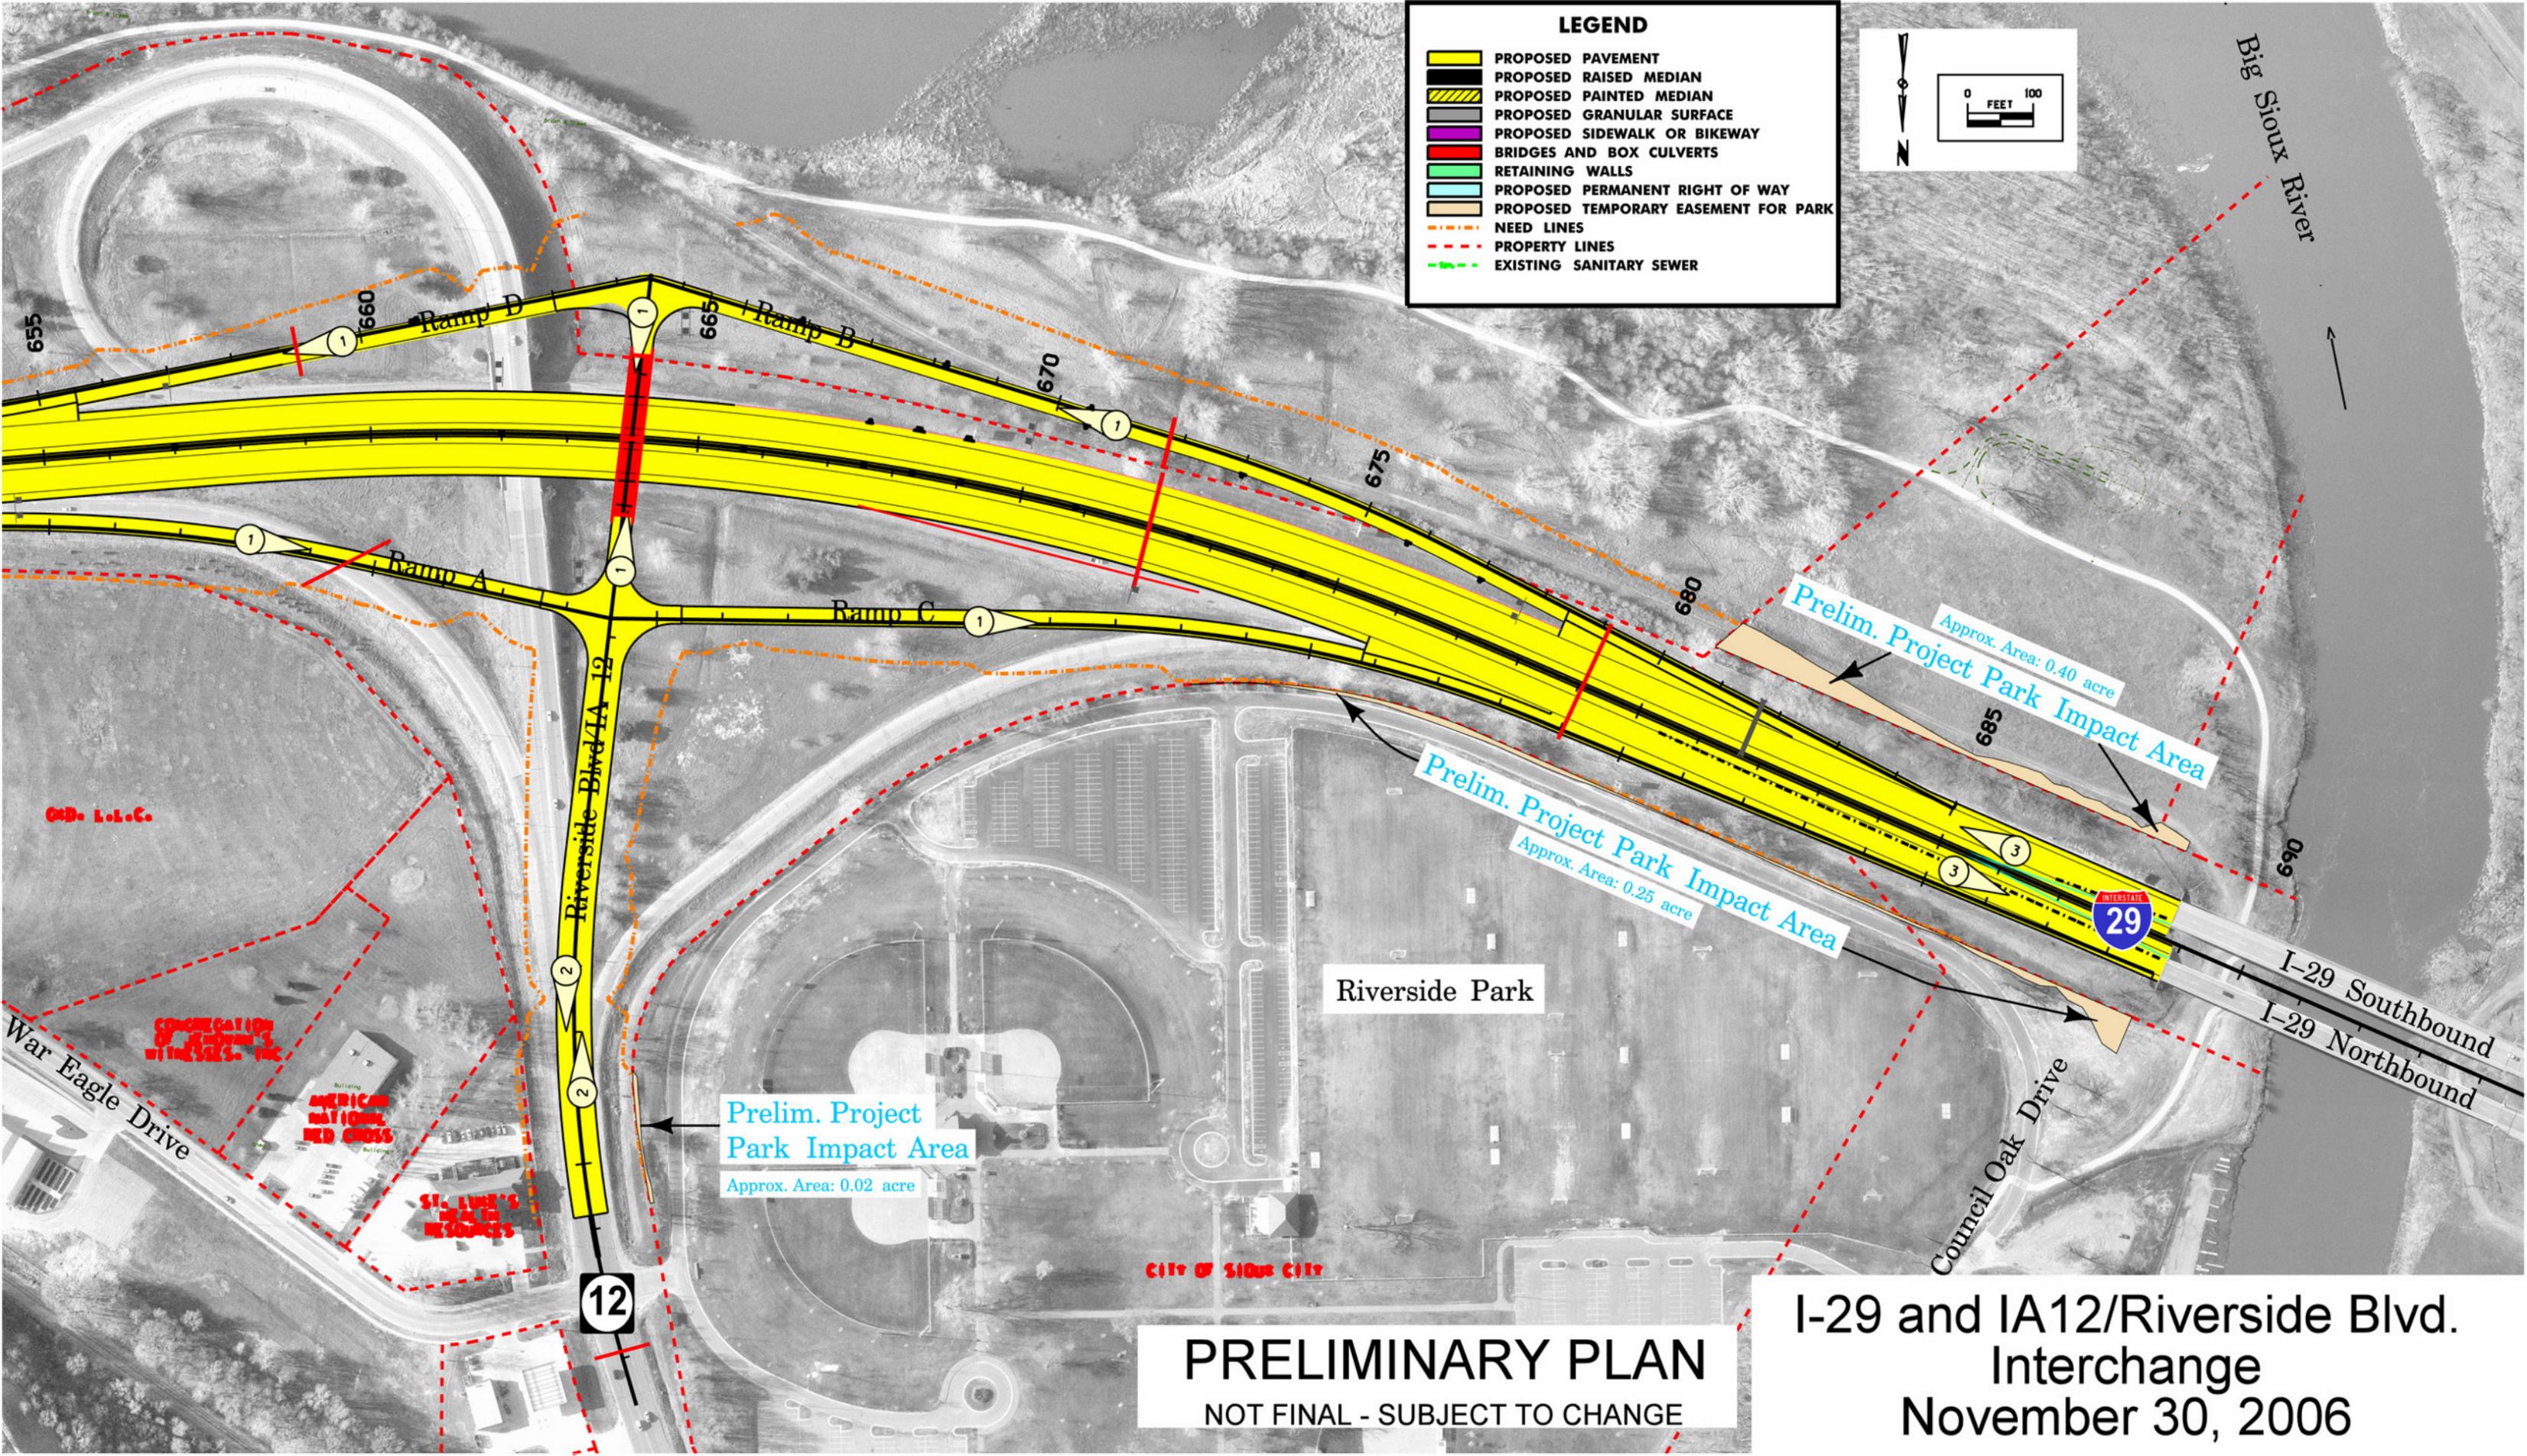


LEGEND

- PROPOSED PAVEMENT
- PROPOSED RAISED MEDIAN
- PROPOSED PAINTED MEDIAN
- PROPOSED GRANULAR SURFACE
- PROPOSED SIDEWALK OR BIKEWAY
- BRIDGES AND BOX CULVERTS
- RETAINING WALLS
- PROPOSED PERMANENT RIGHT OF WAY
- PROPOSED TEMPORARY EASEMENT FOR PARK
- NEED LINES
- PROPERTY LINES
- EXISTING SANITARY SEWER

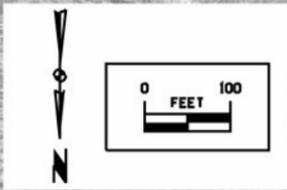

Prelim. Project Park Impact Area
Approx. Area: 0.40 acre

Prelim. Project Park Impact Area
Approx. Area: 0.25 acre

Prelim. Project Park Impact Area
Approx. Area: 0.02 acre

PRELIMINARY PLAN
NOT FINAL - SUBJECT TO CHANGE

I-29 and IA12/Riverside Blvd.
Interchange
November 30, 2006

Q&B L.L.C.

CONGREGATION OF SAINT JOHN'S WINDYBILLS, INC.

AMERICAN NATIONAL MED CROSS

ST. LUKE'S HEALTH RESOURCES

CITY OF SIOUX CITY