


Photo - 2023

BEGIN PROJECT
STA 955+04 / 2955+04
Ref Loc 270.03

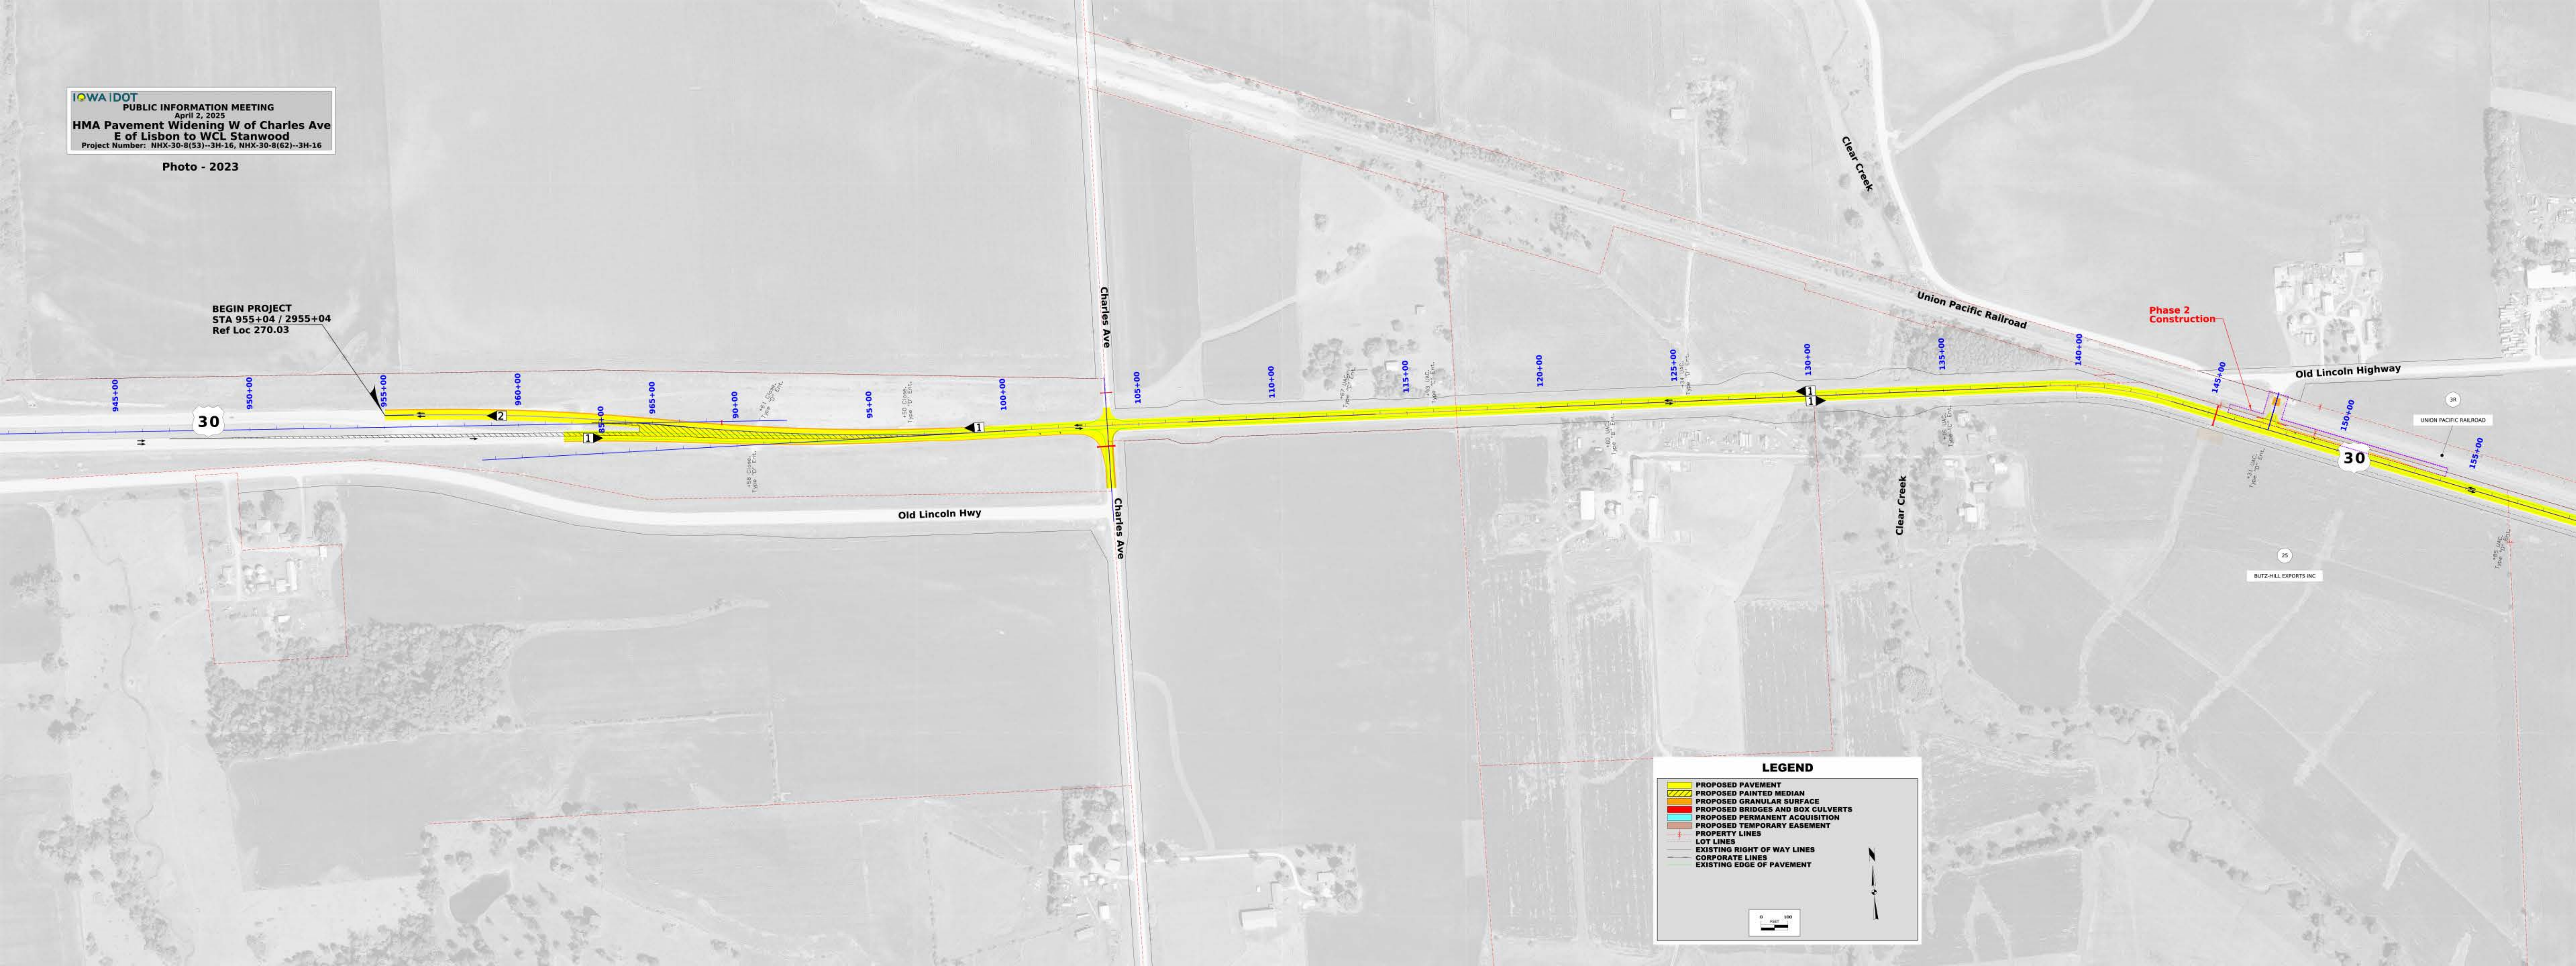

LEGEND

- PROPOSED PAVEMENT
- PROPOSED PAINTED MEDIAN
- PROPOSED GRANULAR SURFACE
- PROPOSED BRIDGES AND BOX CULVERTS
- PROPOSED PERMANENT ACQUISITION
- PROPOSED TEMPORARY EASEMENT
- PROPERTY LINES
- LOT LINES
- EXISTING RIGHT OF WAY LINES
- CORPORATE LINES
- EXISTING EDGE OF PAVEMENT

0 100 FEET

North Arrow