


PROJECT SCHEDULE & NEXT STEPS


\*subject to change

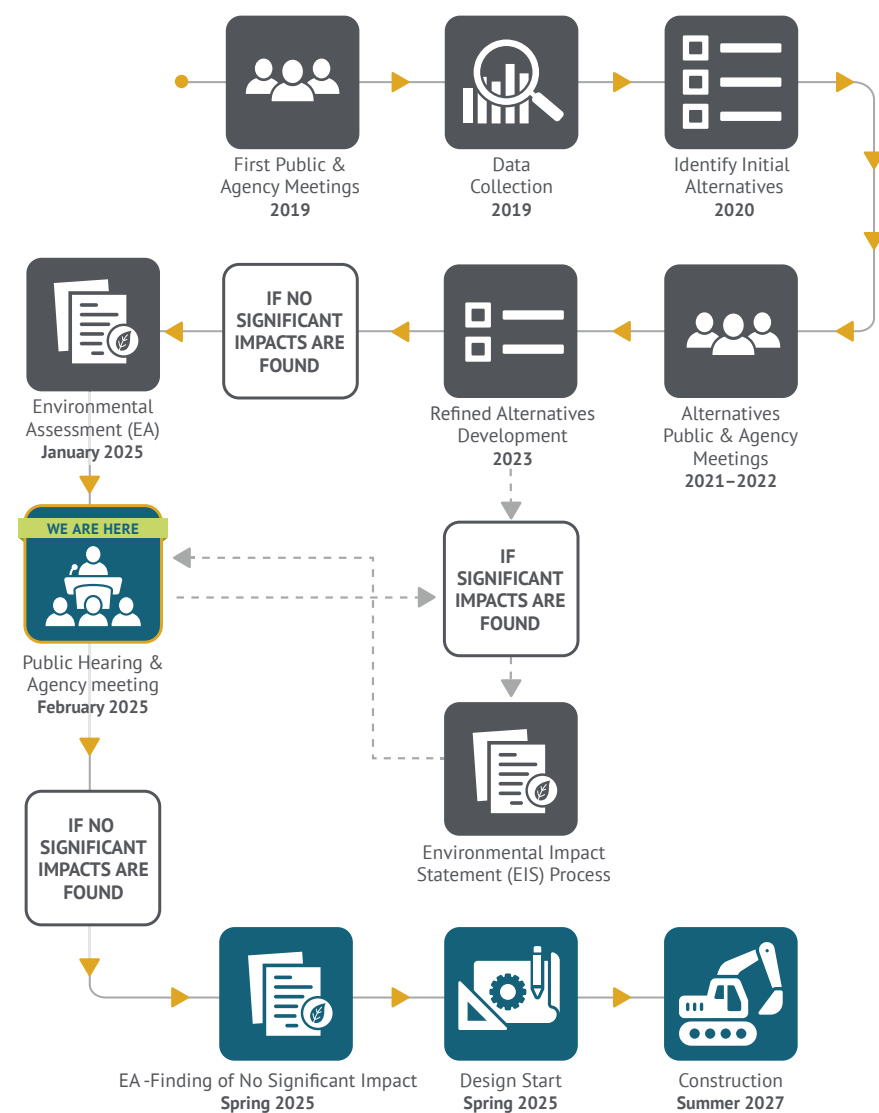

PROJECT OVERVIEW & BACKGROUND

Welcome! Iowa DOT welcomes you to the public hearing for the Gordon Drive Viaduct and Bacon Creek Conduit from Virginia Street to Rustin Street.

Iowa DOT proposes to reconstruct Gordon Drive from Virginia Street on the west to Fairmount Street on the east. Lewis Boulevard would be reconstructed from south of Leech Avenue to 3rd Street on the north. Cunningham Drive would be reconstructed from Leech Avenue on the south to connect with Gordon Drive on the north. Bacon Creek Conduit would also be reconstructed from Lewis Boulevard on the west to Rustin Street on the east. Several other intersections along the primary roadways will be improved.

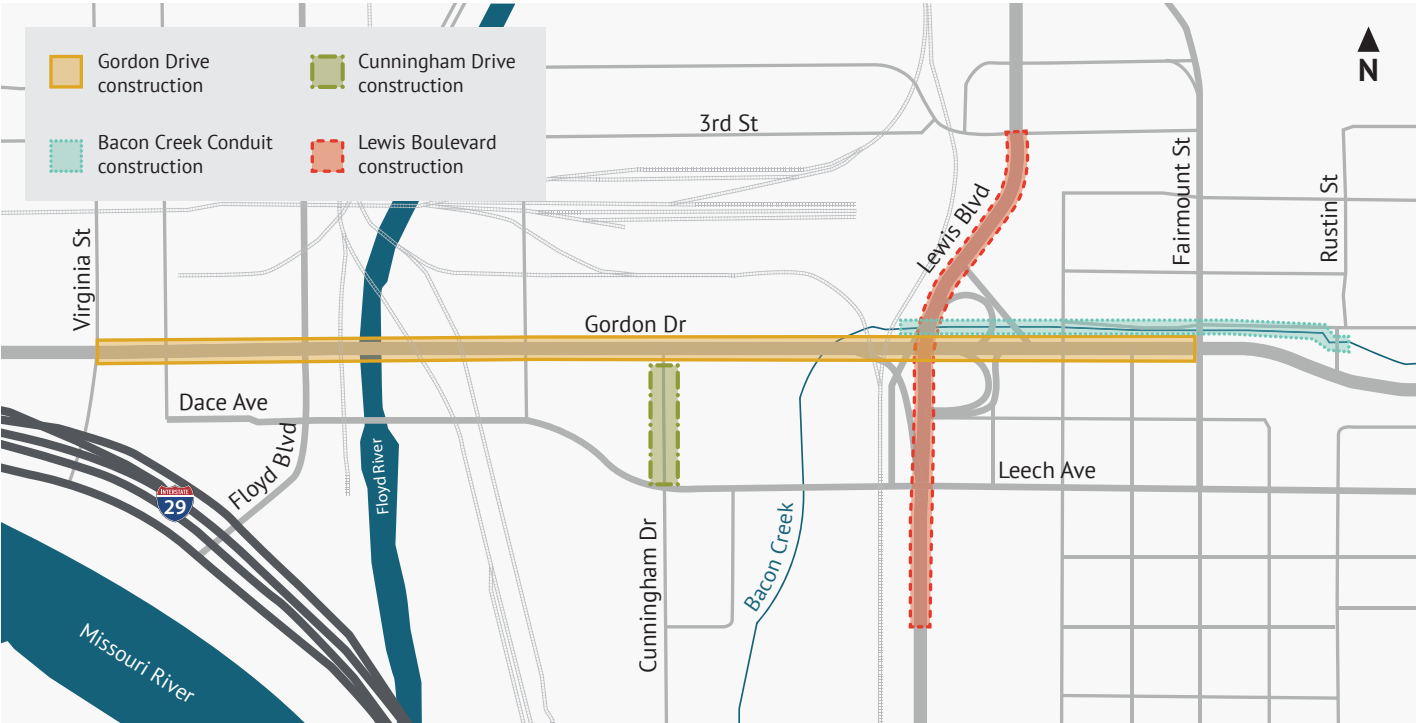

FEEDBACK

Comments will be collected through **March 10, 2025**, and should be submitted to:

**Sarah Tracy, P.E.**  
Transportation Planner  
Iowa DOT, District 3 Office  
6409 Gordon Drive, Sioux City, IA 51106  
Sarah.Tracy@iowadot.us  
712-276-1451  
bit.ly/iowadot6407


PURPOSE & NEED

- Project Purpose**
- Sustain safe vehicular and pedestrian/bicyclist mobility on Gordon Drive (U.S. 20 BUS/IA 12) between Rustin Street and Virginia Street
  - Address the structural deficiencies associated with the Gordon Drive Viaduct and the Bacon Creek Conduit in Sioux City
- Project Need**
- Poor structural condition
  - Substandard geometrics and inadequate cross section
  - Safety




# PROPOSED ALTERNATIVE

## From Virginia Street to Bacon Creek

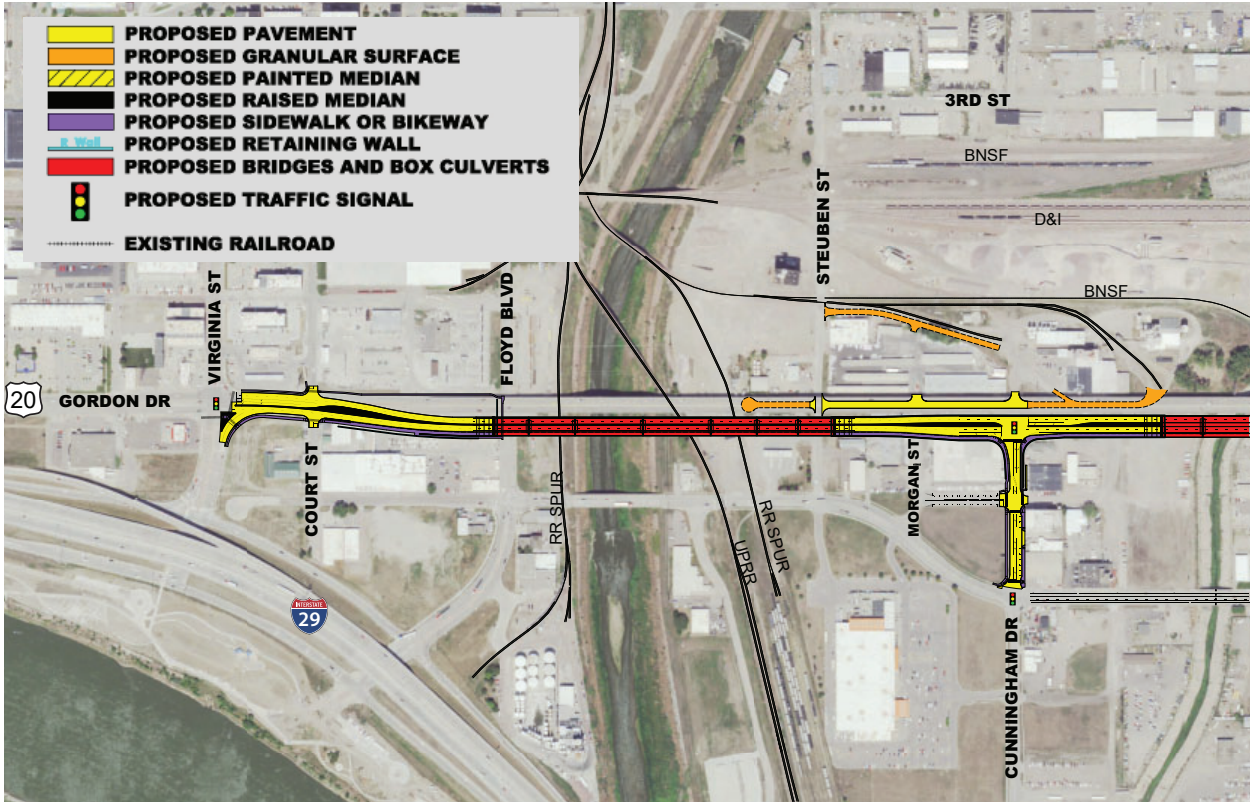

## From Bacon Creek to Rustin Street

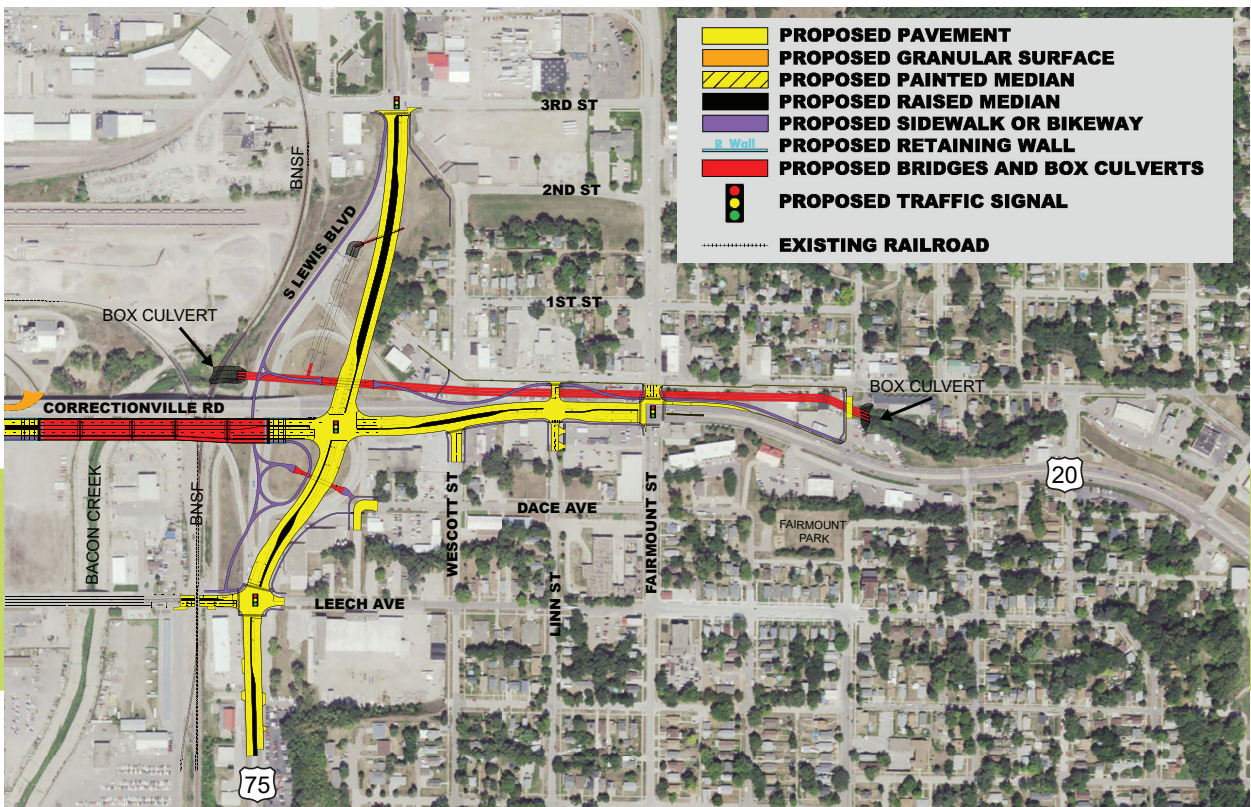

# SCOPE OF WORK

Proposed Alternative Improvements Include:

## New Gordon Drive

- Carried by two new bridges constructed about 10 feet south of the existing viaduct
- Between the new bridges, Cunningham Drive will be reconstructed from Dace Avenue to Gordon Drive, with a new signalized intersection on Gordon Drive for access to the stockyards
- Lewis Boulevard would be reconstructed as an at-grade signalized intersection

## Reconstructed Bacon Creek Conduit

- The south and center Bacon Creek conduits would be replaced from Lewis Boulevard to Rustin Street with a new larger conduit in between Gordon Drive and Correctionville Road
- The north Bacon Creek Conduit would be replaced by a shorter conduit under new Lewis Boulevard

## Shared Use Paths

