





PUBLIC INFORMATION MEETING
May 21, 2024

**I-29 / 235TH STREET
(SOUTHBRIDGE) INTERCHANGE**

**PROJECT NUMBER:
IMN-029-6(278)139--13-97**

Photo - 2023

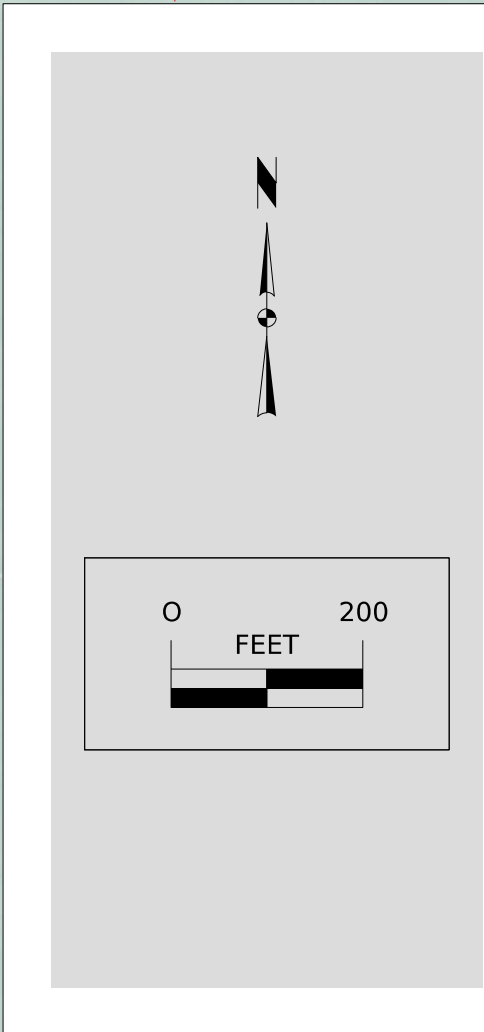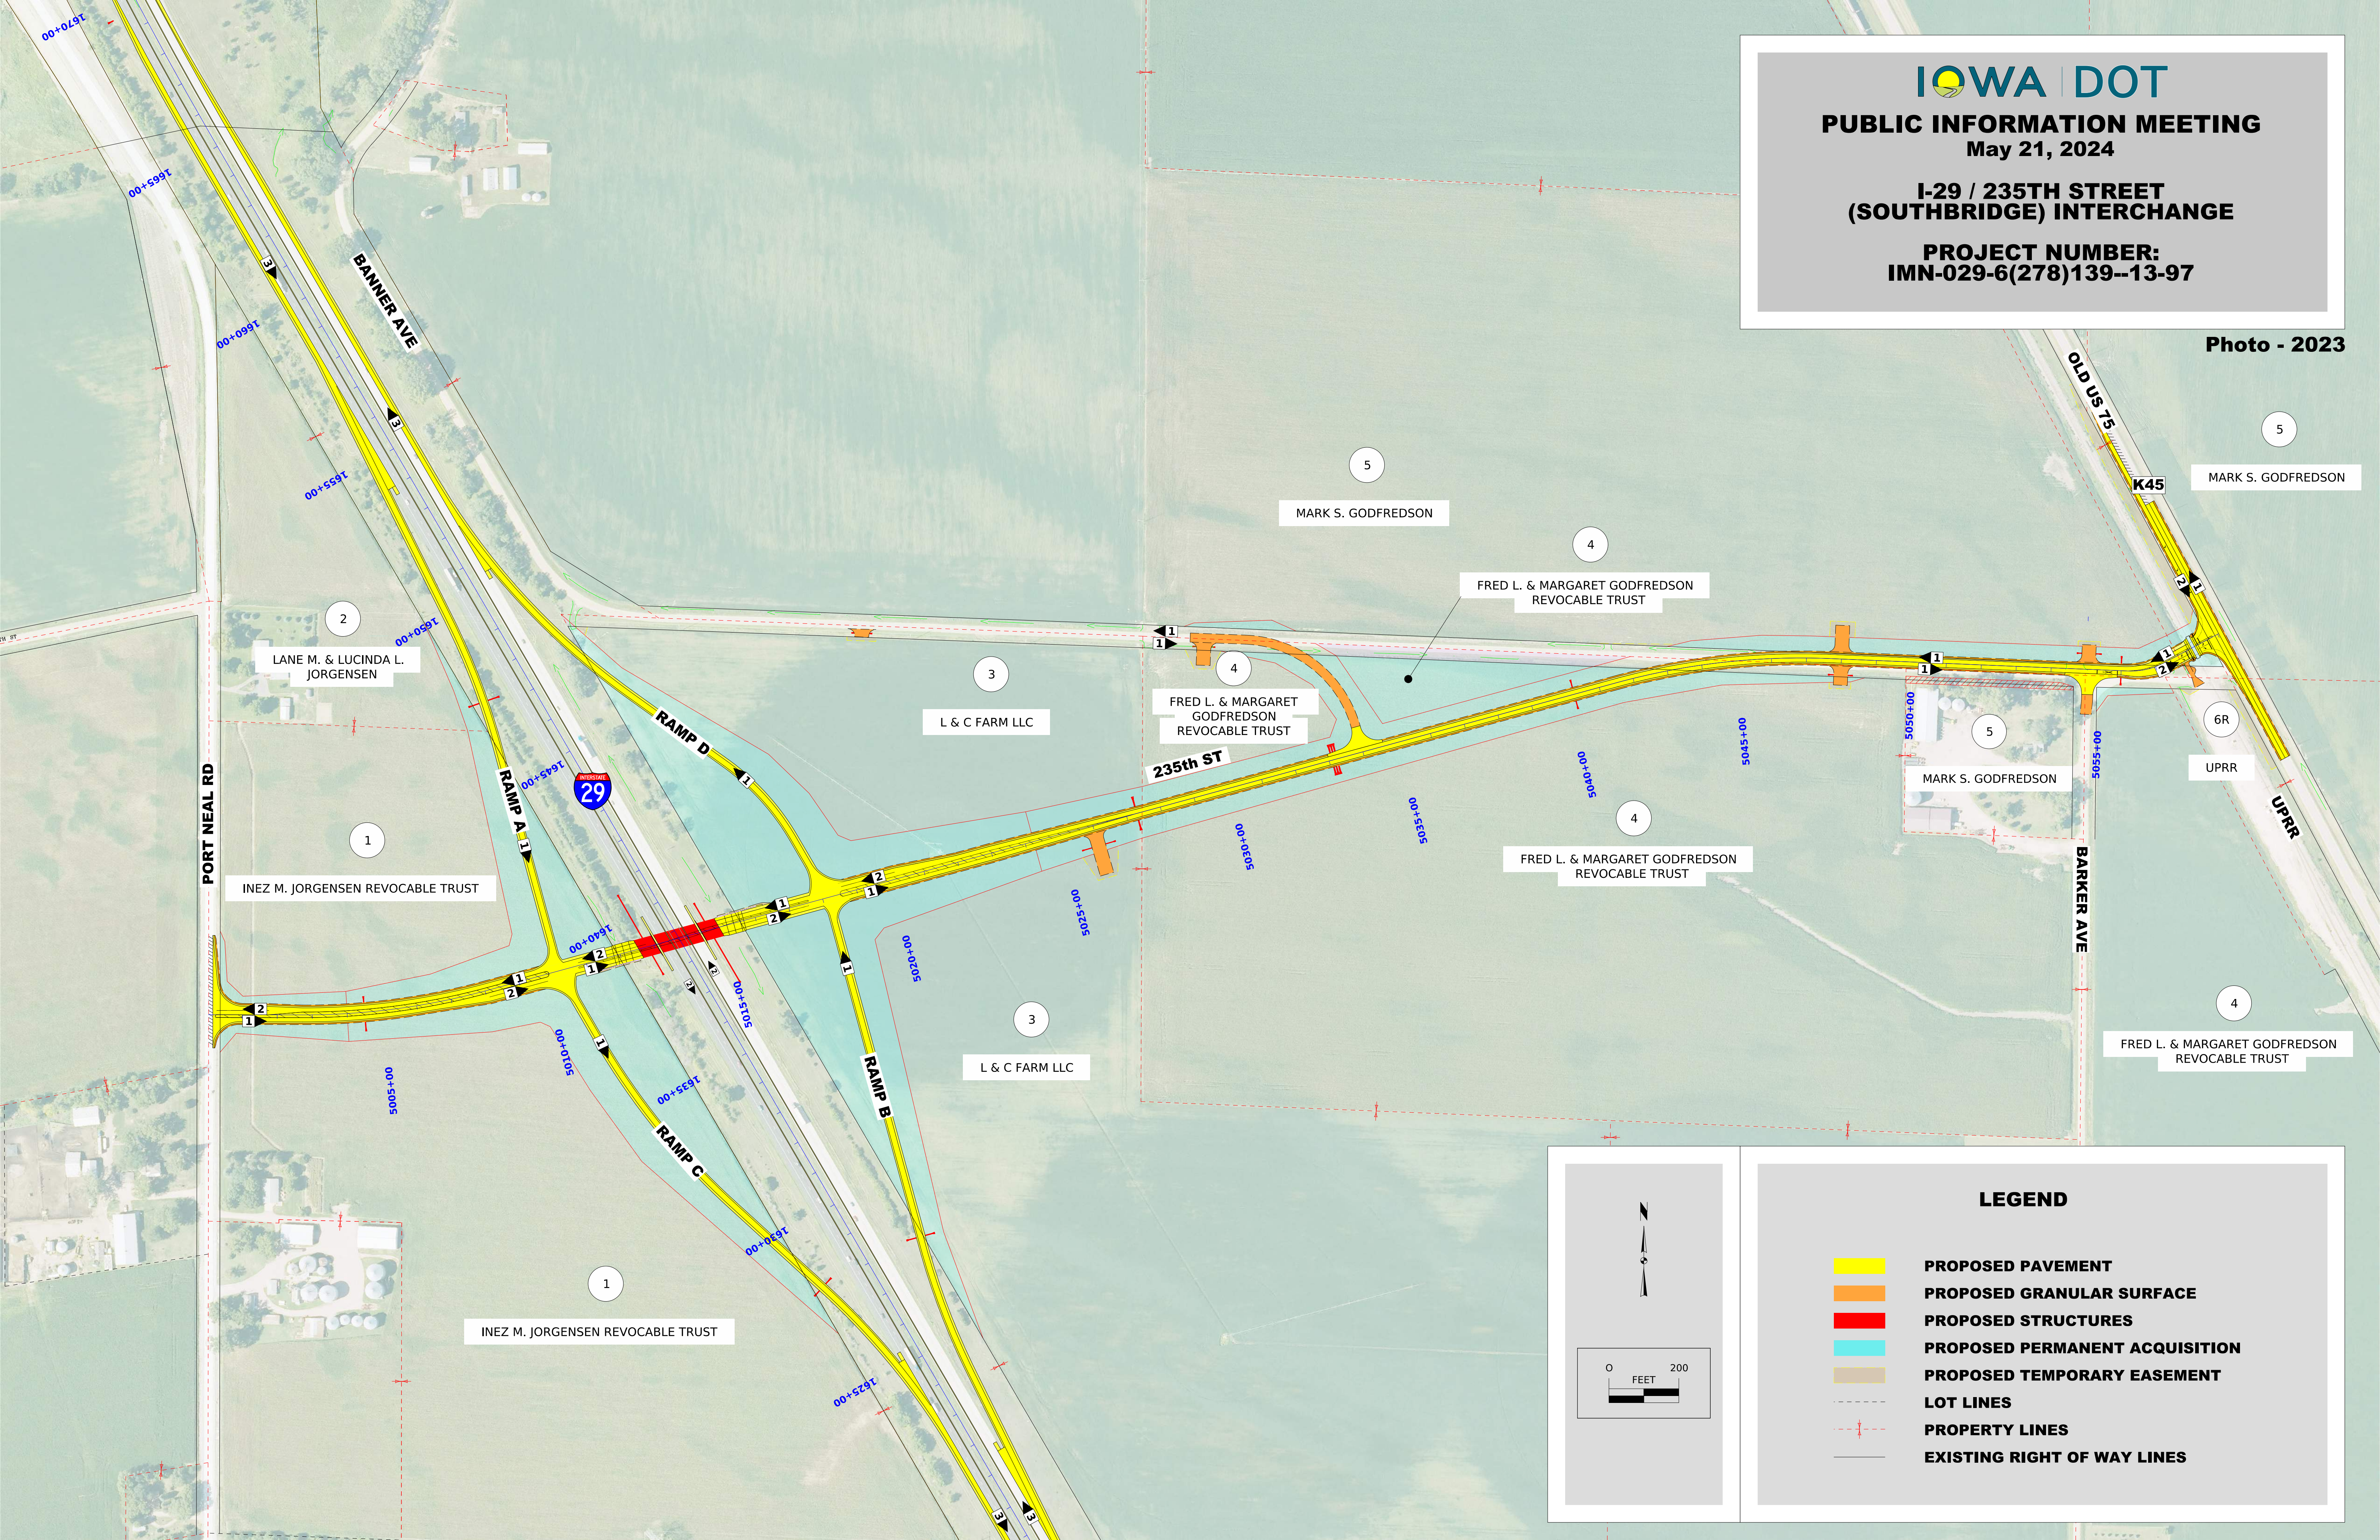

LEGEND

- PROPOSED PAVEMENT**
- PROPOSED GRANULAR SURFACE**
- PROPOSED STRUCTURES**
- PROPOSED PERMANENT ACQUISITION**
- PROPOSED TEMPORARY EASEMENT**
- LOT LINES**
- PROPERTY LINES**
- EXISTING RIGHT OF WAY LINES**