


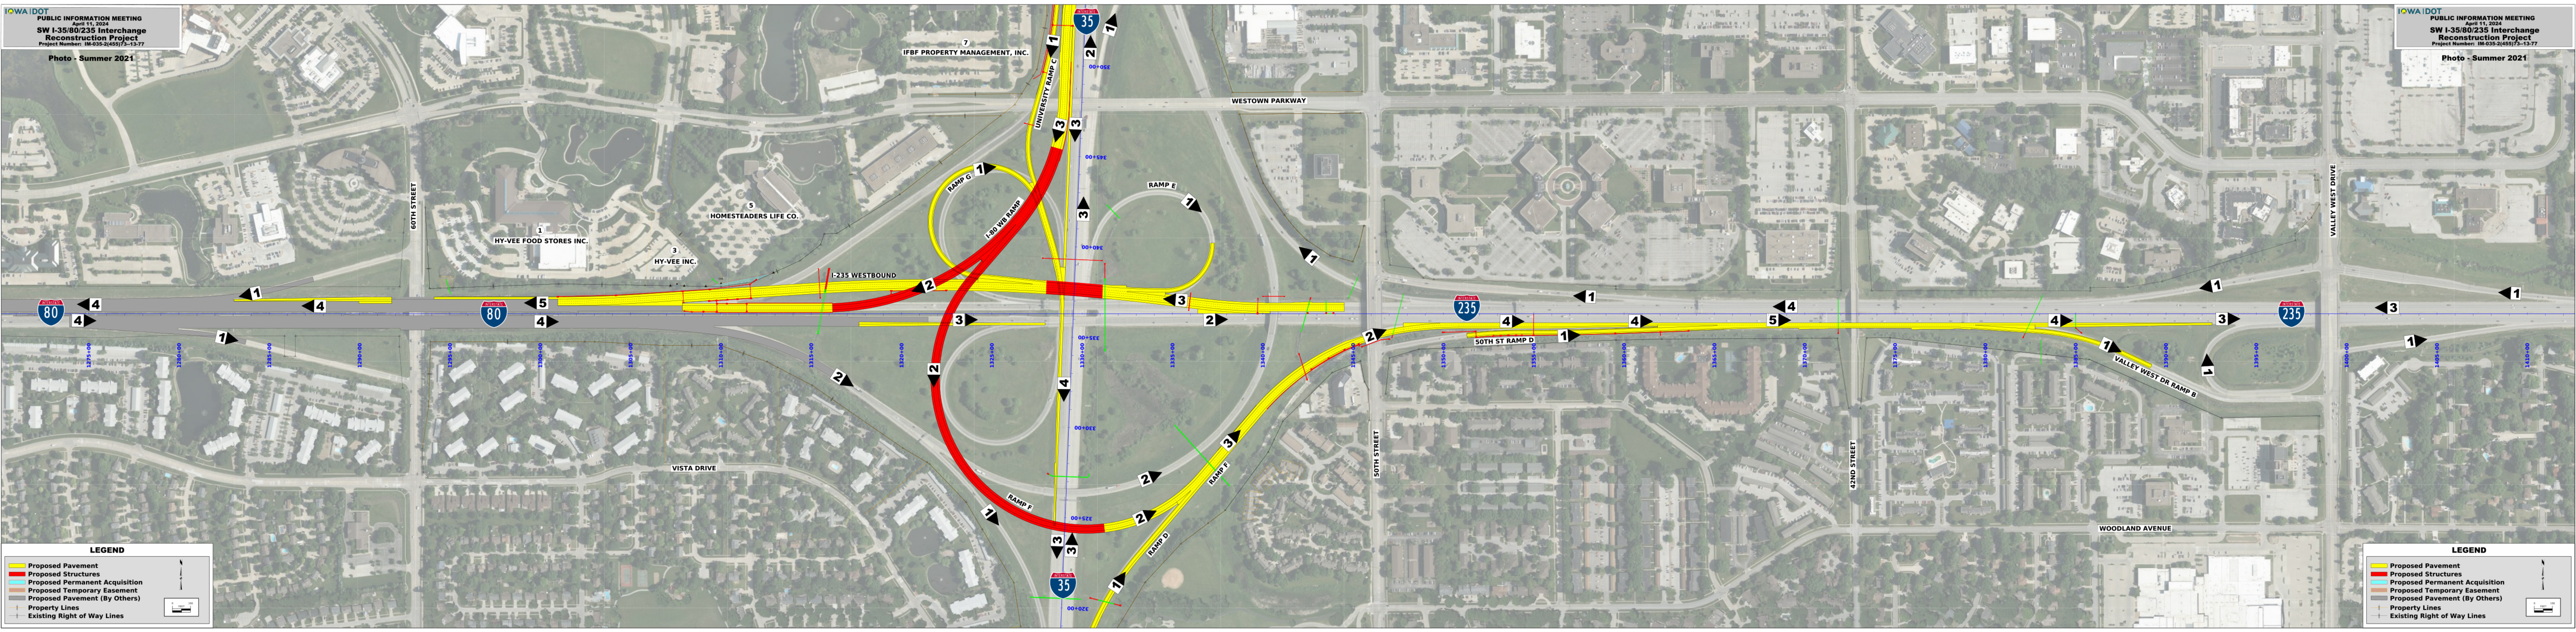

LEGEND

- Proposed Pavement
- Proposed Structures
- Proposed Permanent Acquisition
- Proposed Temporary Easement
- Proposed Pavement (By Others)
- Property Lines
- Existing Right of Way Lines

Scale: 0 100 Feet

LEGEND

- Proposed Pavement
- Proposed Structures
- Proposed Permanent Acquisition
- Proposed Temporary Easement
- Proposed Pavement (By Others)
- Property Lines
- Existing Right of Way Lines

Scale: 0 100 Feet