


Photo - Summer 2021

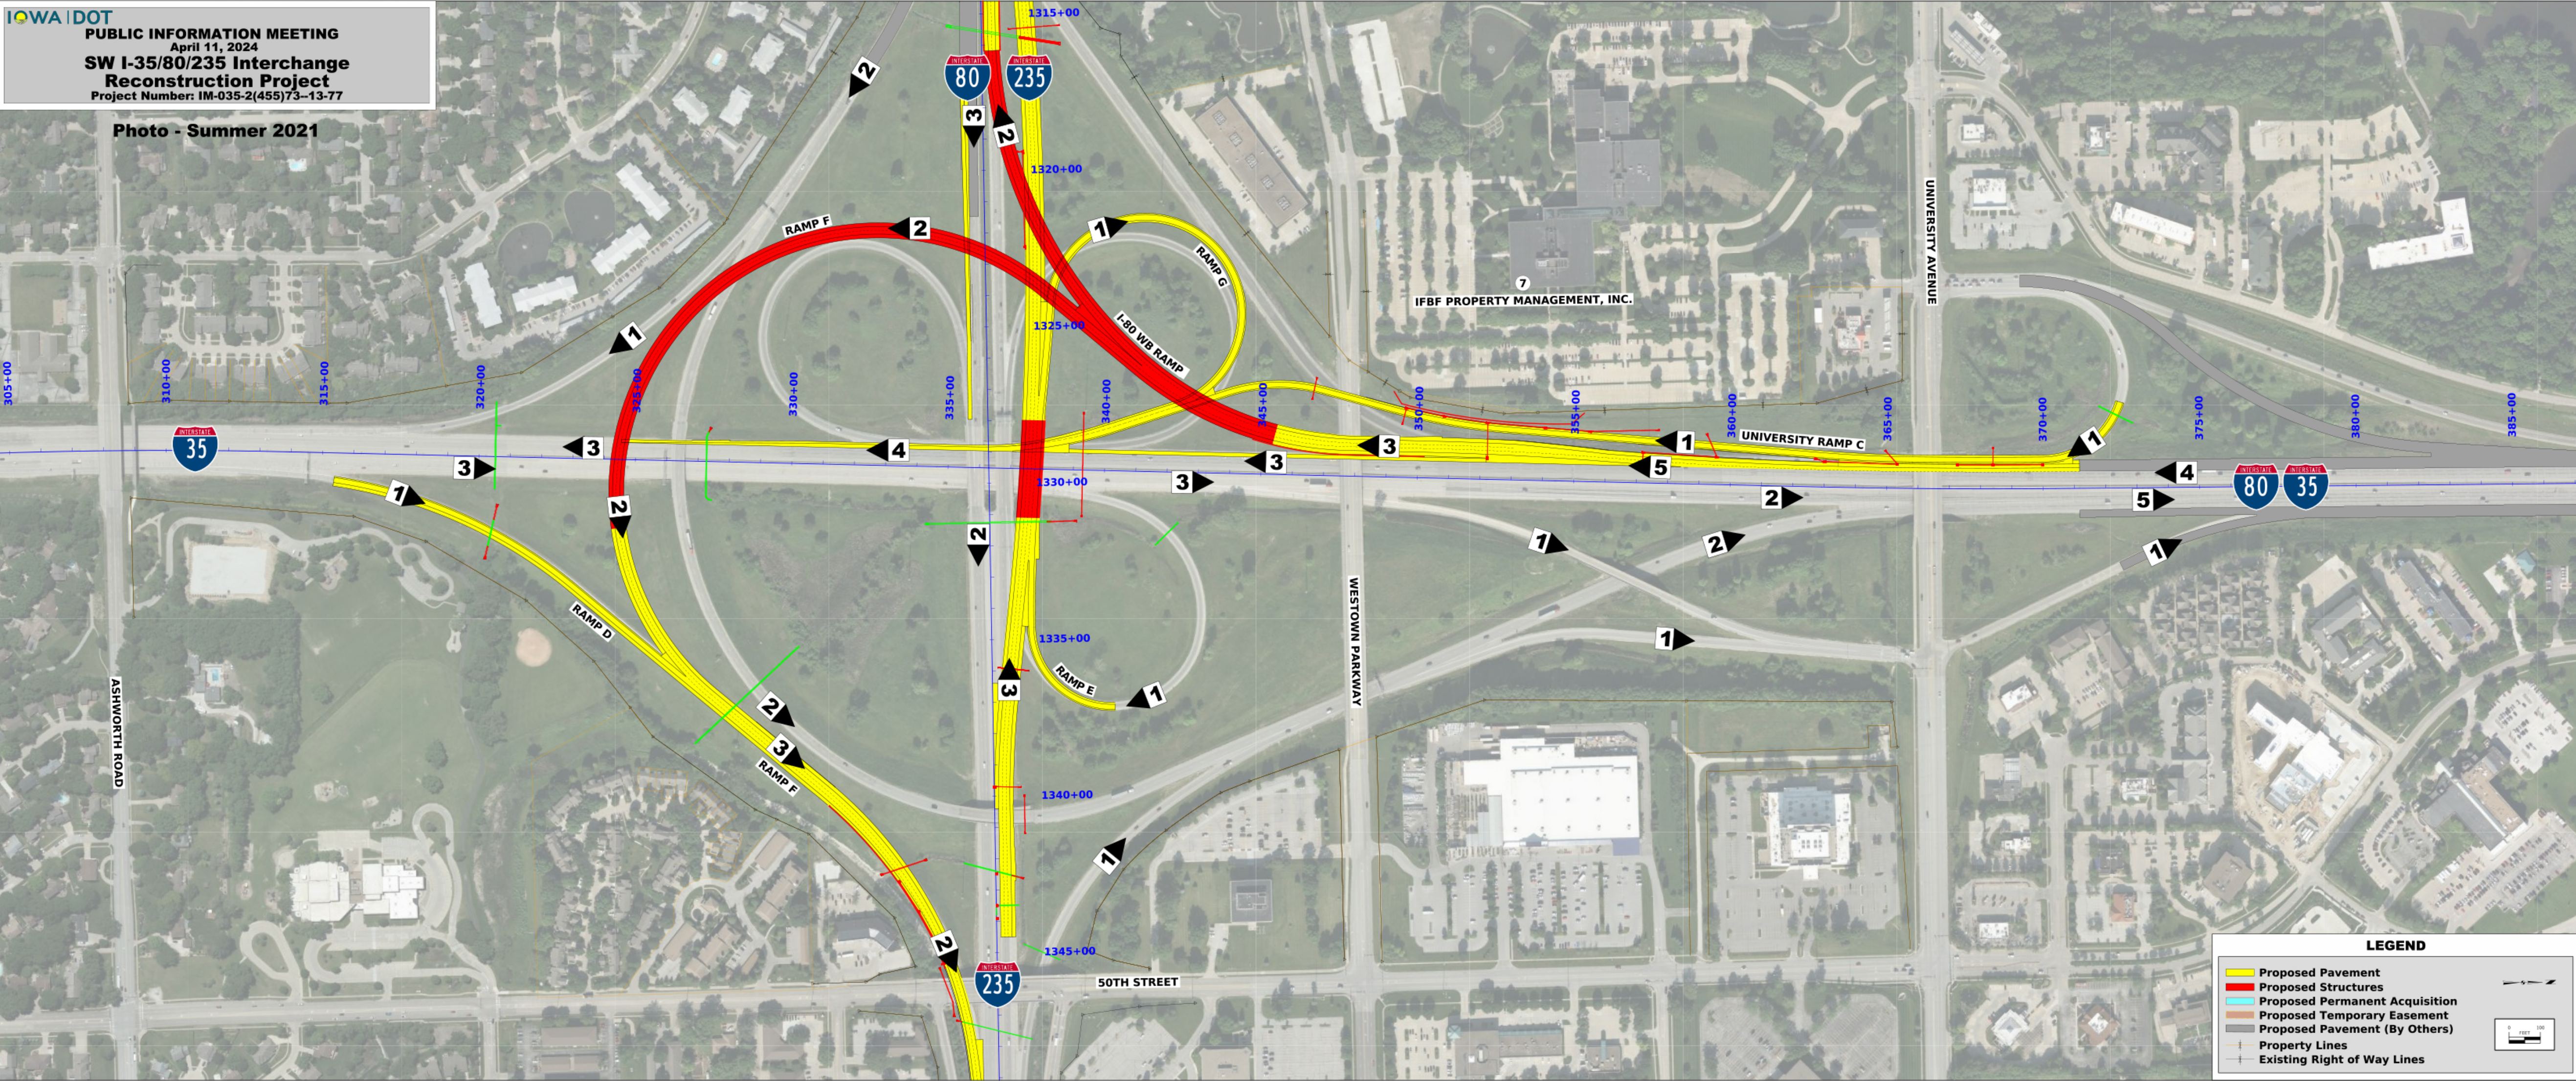

**LEGEND**

- Proposed Pavement
- Proposed Structures
- Proposed Permanent Acquisition
- Proposed Temporary Easement
- Proposed Pavement (By Others)
- Property Lines
- Existing Right of Way Lines

0 100 FEET