


**IOWA DOT**  
**PUBLIC INFORMATION MEETING**  
 May, 2024  
**Replacement of the US 18 Bridge**  
**Over the Little Cedar River**  
 Project Number: BRF-018-7(071)-38-19

Photo - 2022

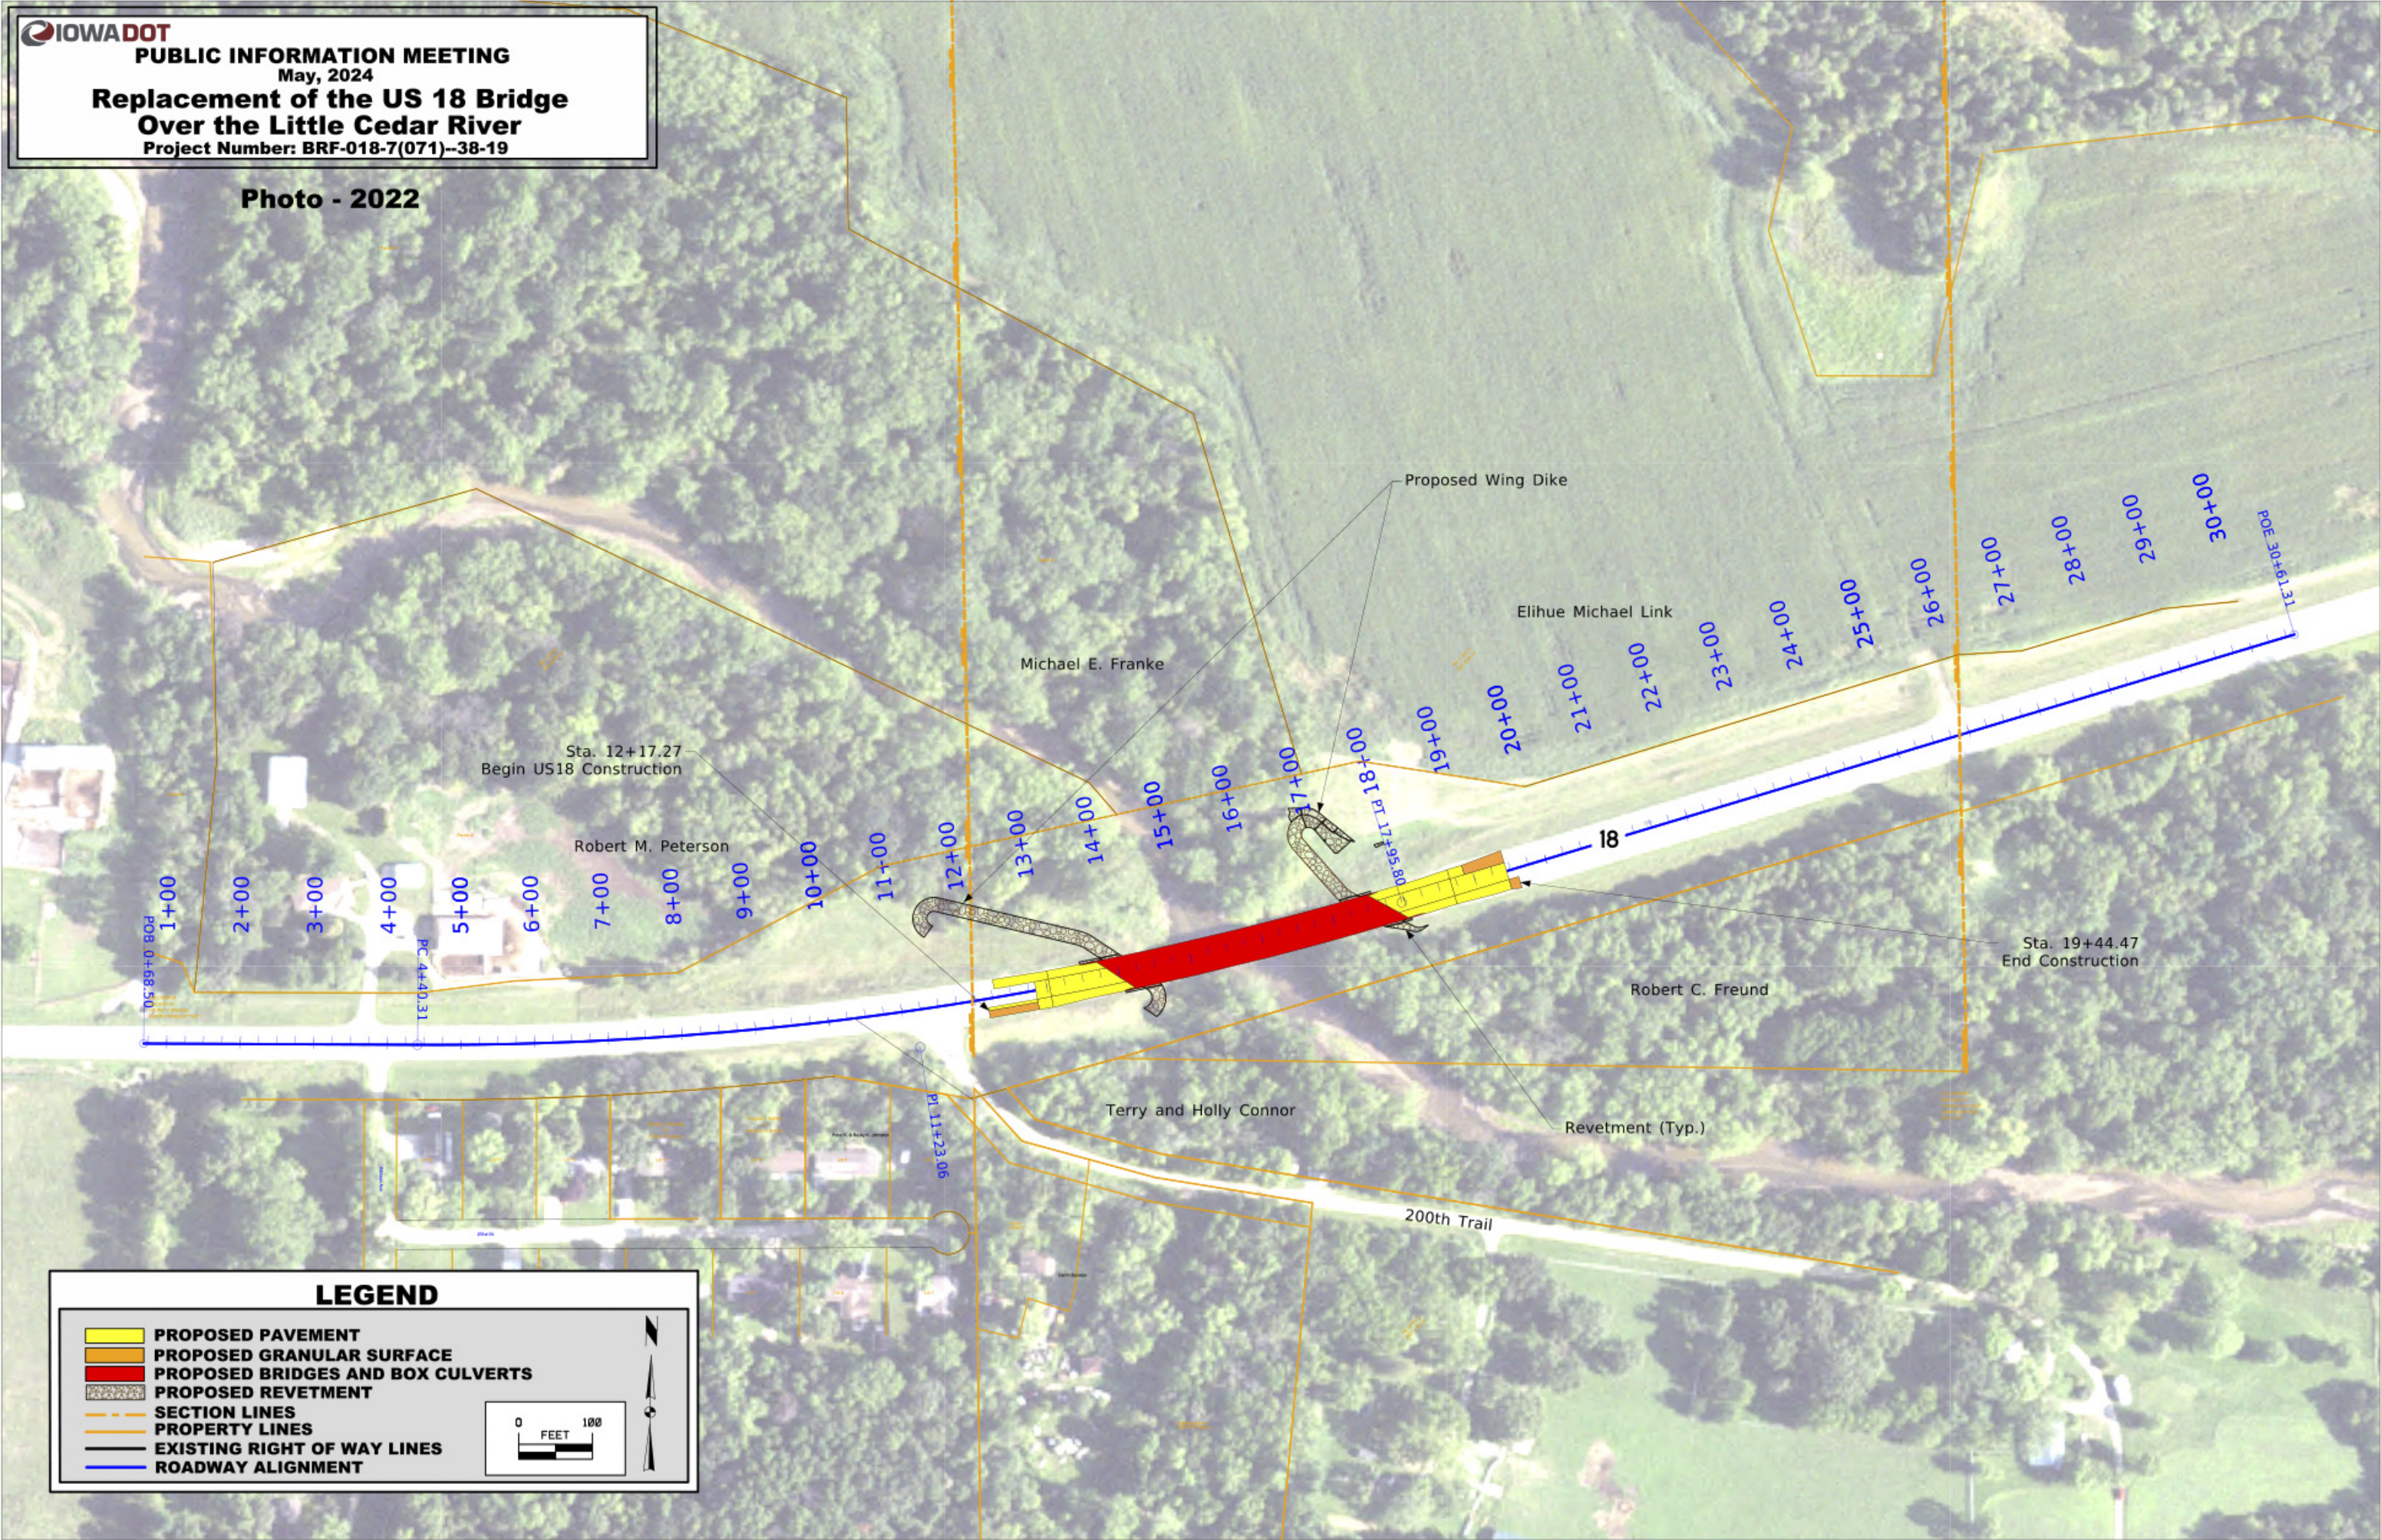

**LEGEND**

- PROPOSED PAVEMENT
- PROPOSED GRANULAR SURFACE
- PROPOSED BRIDGES AND BOX CULVERTS
- PROPOSED REVETMENT
- SECTION LINES
- PROPERTY LINES
- EXISTING RIGHT OF WAY LINES
- ROADWAY ALIGNMENT

0 FEET 100