

LEGEND		
DESCRIPTION	EXISTING	ULTIMATE
AIRPORT PROPERTY LINE	--- PL (E) ---	--- BRL (U) ---
BUILDING RESTRICTION LINE	--- BRL (E) ---	--- BRL (U) ---
RUNWAY PROTECTION ZONE	--- RPZ (E) ---	--- RPZ (U) ---
RUNWAY OBJECT FREE AREA	--- OFA (E) ---	--- OFA (U) ---
RUNWAY OBJECT FREE ZONE	--- OFZ (E) ---	--- OFZ (U) ---
TAXIWAY OBJECT FREE AREA	--- TOFA (E) ---	--- TOFA (U) ---
RUNWAY SAFETY AREA	--- RSA (E) ---	--- RSA (U) ---
BUILDING STRUCTURES	[Symbol]	[Symbol]
RUNWAY END IDENTIFIER LIGHTS (REIL)	*	*
THRESHOLD LIGHTS	*	*
RUNWAY EDGE LIGHTS	*	*
WIND INDICATOR (LIGHTED)	>=<	>=<
PRECISION APPROACH PATH INDICATOR (PAPI)	*	*
AIRPORT ROTATING BEACON	[Symbol]	[Symbol]
AVIGATION EASEMENT	[Symbol]	[Symbol]

OBJECT FREE ZONE (OFZ) OBJECT PENETRATIONS			
NO.	DESCRIPTION	PENETRATION	DISPOSITION
OFZ-1	FENCE	RUNWAY 14 END	TO BE REMOVED
OFZ-2	FENCE	RUNWAY 14 END	TO BE REMOVED
OFZ-3	FENCE	RUNWAY 32 END	TO BE REMOVED
OFZ-4	FENCE	RUNWAY 32 END	TO BE REMOVED
OFZ-5	FENCE	RUNWAY 32 END	TO BE REMOVED
OFZ-6	FENCE	RUNWAY 32 END	TO BE REMOVED

AIRPORT DATA		
AIRPORT IDENTIFIER: 3Y3	OWNER: WINTERSET AIRPORT AUTHORITY	
CITY: WINTERSET	COUNTY: MADISON	
	EXISTING	ULTIMATE
AIRPORT ELEVATION	1115.5 MSL	1115.5 MSL
AIRPORT REFERENCE POINT (ARP)	LAT. N41° 21' 46.12" LONG. W94° 01' 16.34"	LAT. N41° 21' 53.62" LONG. W94° 01' 14.04"
MEAN MAX. TEMP.	88° F.	88° F.
AIRPORT NAVAIDS	VOR/DME-A, GPS, BEACON	VOR/DME-A, GPS, BEACON
ROTATING BEACON	YES	YES
SEGMENTED CIRCLE	NO	NO
LIGHTED WIND INDICATOR	YES	YES, RWY. 18 & 36 SUPPLEMENTAL
AIRPORT REFERENCE CODE	ARC B-I /2	ARC C-II
CRITICAL DESIGN AIRCRAFT	B-I FAMILY	C-II FAMILY

RUNWAY DATA	RUNWAY 14		RUNWAY 32		RUNWAY 18		RUNWAY 36	
	EXISTING	ULTIMATE	EXISTING	ULTIMATE	EXISTING	ULTIMATE	EXISTING	ULTIMATE
APPROACH CATEGORY & DESIGN GROUP	B-I /2	SAME	B-I /2	SAME	B-II	C-II	B-II	C-II
RUNWAY LENGTH (WIDTH)	2825' / 50'	3000' / 60'	3000' / 50'	3000' / 60'	4000' / 75'	5500' / 75'	4000' / 75'	5500' / 75'
RUNWAY EFFECTIVE GRADIENT (MAX)	0.72%	SAME	0.72%	SAME	0.80%	0.80%	0.80%	0.80%
RUNWAY LIGHTING (LIRL, MIRL, HIRL)	MIRL	SAME	MIRL	SAME	MIRL	MIRL	MIRL	MIRL
RUNWAY MARKING (B, NP, OR, P)	BASIC	SAME	BASIC	SAME	NP	NP	NP	NP
PAVEMENT MATERIAL	ASPHALT	SAME	ASPHALT	SAME	CONCRETE	CONCRETE	CONCRETE	CONCRETE
PAVEMENT DESIGN STRENGTH	12,500 S	SAME	12,500 S	SAME	30,000 S, 48,000 D	30,000 S, 48,000 D	30,000 S, 48,000 D	30,000 S, 48,000 D
RUNWAY SAFETY AREA (LENGTH/WIDTH)	3305' / 120'	3480' / 120'	3305' / 120'	3480' / 120'	4600' / 150'	7500' / 150'	4600' / 150'	7500' / 150'
OBJECT FREE AREA (LENGTH/WIDTH)	3305' / 250'	3400' / 250'	3305' / 250'	3400' / 250'	4600' / 500'	7500' / 800'	4600' / 500'	7500' / 800'
OBSTACLE FREE ZONE (LENGTH/WIDTH)	3225' / 250'	3400' / 250'	3225' / 250'	3400' / 250'	4400' / 400'	5900' / 400'	4400' / 400'	5900' / 400'
TAXIWAY WIDTH	25'	SAME	25'	SAME	35'	35'	35'	35'
TAXIWAY LIGHTING	MITL	SAME	MITL	SAME	MITL	MITL	MITL	MITL
APPROACH SURFACE SLOPE	20:1	SAME	20:1	SAME	34:1	34:1	34:1	34:1
ELECTRONIC AID	VOR/DME-A, GPS	SAME	VOR/DME-A, GPS	SAME	VOR/DME-A, GPS	VOR/DME-A, GPS	VOR/DME-A, GPS	VOR/DME-A, GPS
VISUAL AIDS (REIL, VGS, ETC.)	PAPI - 2L	SAME	PAPI - 2L	SAME	REIL, PAPI - 4L	REIL, PAPI - 4L	REIL, PAPI - 4L	REIL, PAPI - 4L
APPROACH VISIBILITY MINIMUMS	1 MILE	SAME	1 MILE	SAME	3/4 MILE	3/4 MILE	3/4 MILE	3/4 MILE
PART 77 APPROACH USE TYPE	NPI / A	SAME	NPI / A	SAME	NPI / D	NPI / D	NPI / C	NPI / C
AERONAUTICAL SURVEY TYPE REQUIRED	NAV	SAME	NAV	SAME	VG	VG	VG	VG
TOUCHDOWN ZONE ELEVATION (TDZE)	1114.00 MSL	SAME	1115.52 MSL	SAME	1108.06 MSL	1105.71 MSL	1108.06 MSL	1108.06 MSL
TAKEOFF RUNWAY AVAILABLE (TORA)	3000'	SAME	3000'	SAME	4000'	5500'	4000'	5500'
ACCELERATE STOP DISTANCE AVAILABLE	3000'	SAME	3000'	SAME	4000'	5500'	4000'	5500'
LANDING DISTANCE AVAILABLE (LDA)	2825'	3000'	3000'	3000'	4000'	5500'	4000'	5500'

/2 INTENDED FOR SMALL AIRPLANES EXCLUSIVELY


ENGINEER	DRAWN BY	WINTERSET MUNICIPAL AIRPORT
ACM	TMD	WIN 159004
CHECKED BY	FIELD BOOK NO.	AUGUST 2013
DAA	FIELDBOOK	

SURVEY CONTROL POINTS				
NO.	LATITUDE	LONGITUDE	ELEV.	DESCRIPTION
200	41° 21' 52.41"	94° 01' 28.89"	1108.12	PK NAIL 2' INTO ASPHALT, FIRST RADII EAST OF ENTRANCE MID POINT.
201	41° 21' 45.40"	94° 01' 19.61"	1108.86	9/16" STAINLESS ROD WITH DIMPLE IN TOP, 6" ALUMINUM LID WITH SCREW
BENCH MARKS				
NO.	ELEV.	DESCRIPTION		
101	1110.30	MARKER 'X' @ C.C. PAD GAS PUMPS S.E. CORNER ON TOP C.C.		

- GENERAL NOTES:
- 3Y3 IS LOCATED IN SECTIONS 24 & 25, TOWNSHIP 76N, RANGE 28W
 - TOPOGRAPHIC CONTOURS ARE DEPICTED AT 10' MAJOR AND 2' MINOR INTERVALS.
 - HORIZONTAL DATUM: NAD 83, VERTICAL DATUM: NAVD 88
 - SEE SHEET 5 FOR RUNWAY 14 THRESHOLD SITING SURFACE OBSTRUCTION TABLE.
 - THERE ARE NO MODIFICATIONS TO AIRPORT STANDARDS.

LEGEND - INTERIM RUNWAY	
[Yellow Box]	INTERIM RUNWAY 18 RSA
[Green Box]	INTERIM RUNWAY 18 OFA
[Blue Box]	INTERIM RUNWAY 18 RPZ
[Red Box]	INTERIM RUNWAY 18 APPROACH

HOLDING POSITION TABLE		
HOLDING POSITION	HOLDING TYPE	DISTANCE
HL-1	RUNWAY	125'
HL-2	RUNWAY	125'
HL-3	RUNWAY	250'
HL-4	RUNWAY	125'
HL-5	RUNWAY	125'
HL-6	RUNWAY	250'
HL-7	RUNWAY	250'

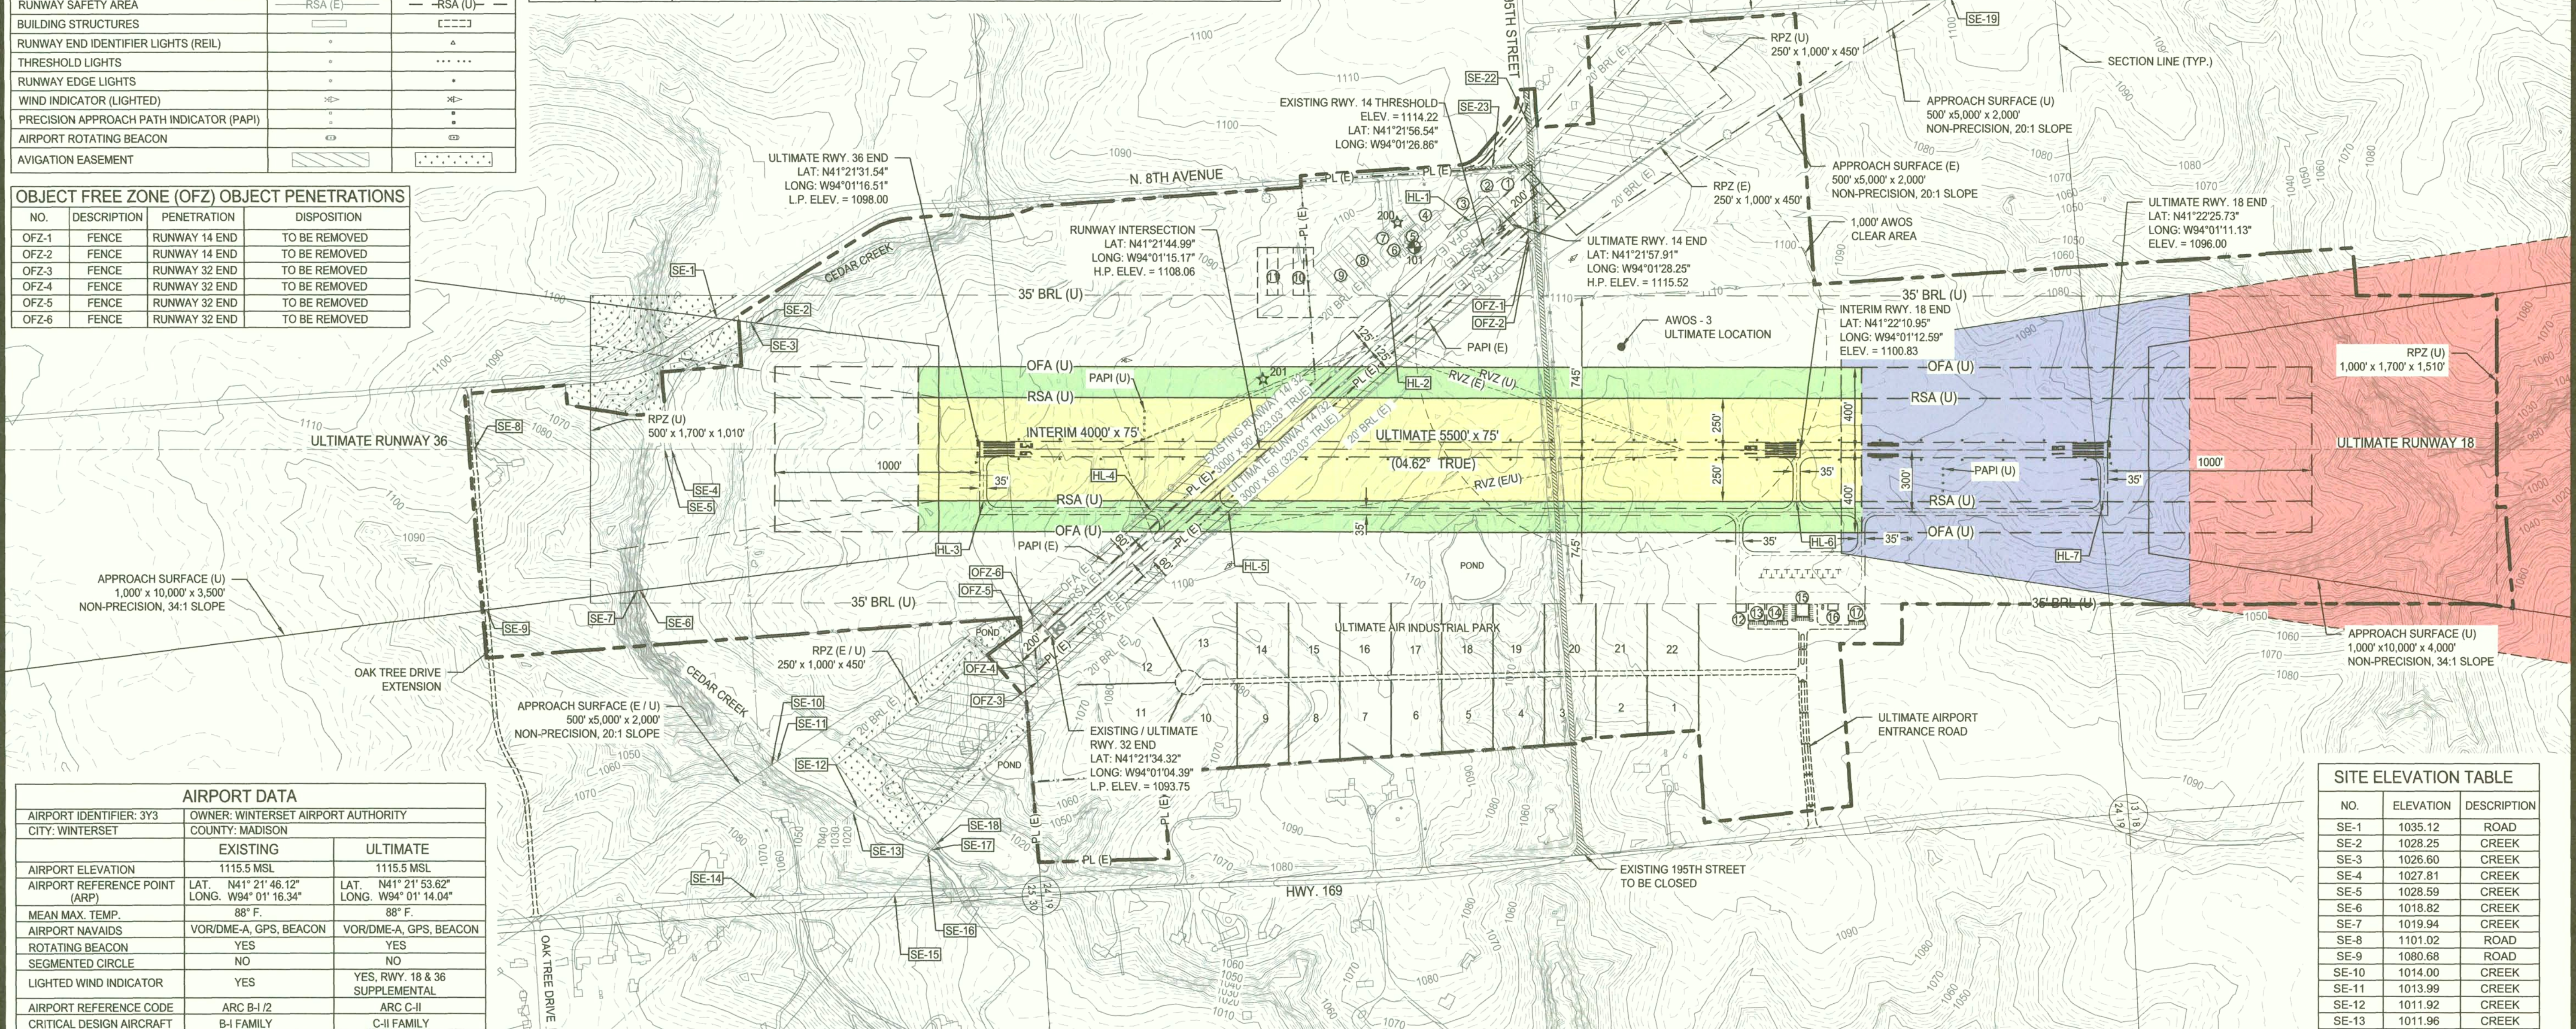

SITE ELEVATION TABLE		
NO.	ELEVATION	DESCRIPTION
SE-1	1035.12	ROAD
SE-2	1028.25	CREEK
SE-3	1026.60	CREEK
SE-4	1027.81	CREEK
SE-5	1028.59	CREEK
SE-6	1018.82	CREEK
SE-7	1019.94	CREEK
SE-8	1101.02	ROAD
SE-9	1080.68	ROAD
SE-10	1014.00	CREEK
SE-11	1013.99	CREEK
SE-12	1011.92	CREEK
SE-13	1011.96	CREEK
SE-14	1067.23	ROAD
SE-15	1035.26	ROAD
SE-16	1008.00	CREEK
SE-17	1008.00	CREEK
SE-18	1016.02	DRIVEWAY
SE-19	1101.38	ROAD
SE-20	1095.38	ROAD
SE-21	1108.05	ROAD
SE-22	1116.00	ROAD
SE-23	1111.71	ROAD

BUILDINGS / FACILITIES		
EXIST.	ULT.	DESCRIPTION
①		ELECTRICAL VAULT BUILDING (TO BE RELOCATED)
②		3-UNIT T-HANGAR (TO BE REMOVED)
③		3-UNIT T-HANGAR (TO BE REMOVED)
④		3-UNIT T-HANGAR (TO BE REMOVED)
⑤		FBO MAINTENANCE FACILITY / TERMINAL
⑥		CONVENTIONAL HANGAR
⑦		CONVENTIONAL HANGAR
⑧		10-UNIT T-HANGAR
⑨		10-UNIT T-HANGAR
⑩		ULTIMATE 10-UNIT T-HANGAR
⑪		ULTIMATE 10-UNIT T-HANGAR
⑫		ULTIMATE SNOW REMOVAL EQUIPMENT BUILDING
⑬		ULTIMATE CORPORATE / CONVENTIONAL HANGAR
⑭		ULTIMATE CORPORATE / CONVENTIONAL HANGAR
⑮		ULTIMATE TERMINAL
⑯		ULTIMATE FUEL FARM
⑰		ULTIMATE CORPORATE / CONVENTIONAL HANGAR

FOR APPROVAL BY:

MIKE FLETCHER
WINTERSET AIRPORT AUTHORITY CHAIRMAN

DATE: 10/28/13

SUBMITTED BY:
ANDREW G. MAYSENT, P.E.
PROJECT MANAGER
McCLURE ENGINEERING COMPANY

DATE: 10/14/13

CONDITIONAL APPROVAL

The approval indicated by my signature is given subject to the condition that the items identified in our approval letter dated 11/1/13 may not be undertaken without prior written environmental approval by the Federal Aviation Administration. This approval action does not imply any commitment for Federal funding, or approval of future structures requiring notice under FAR Part 77.

Airport Planning Engineer
FAA Central Region

DATE: 11/1/13

