

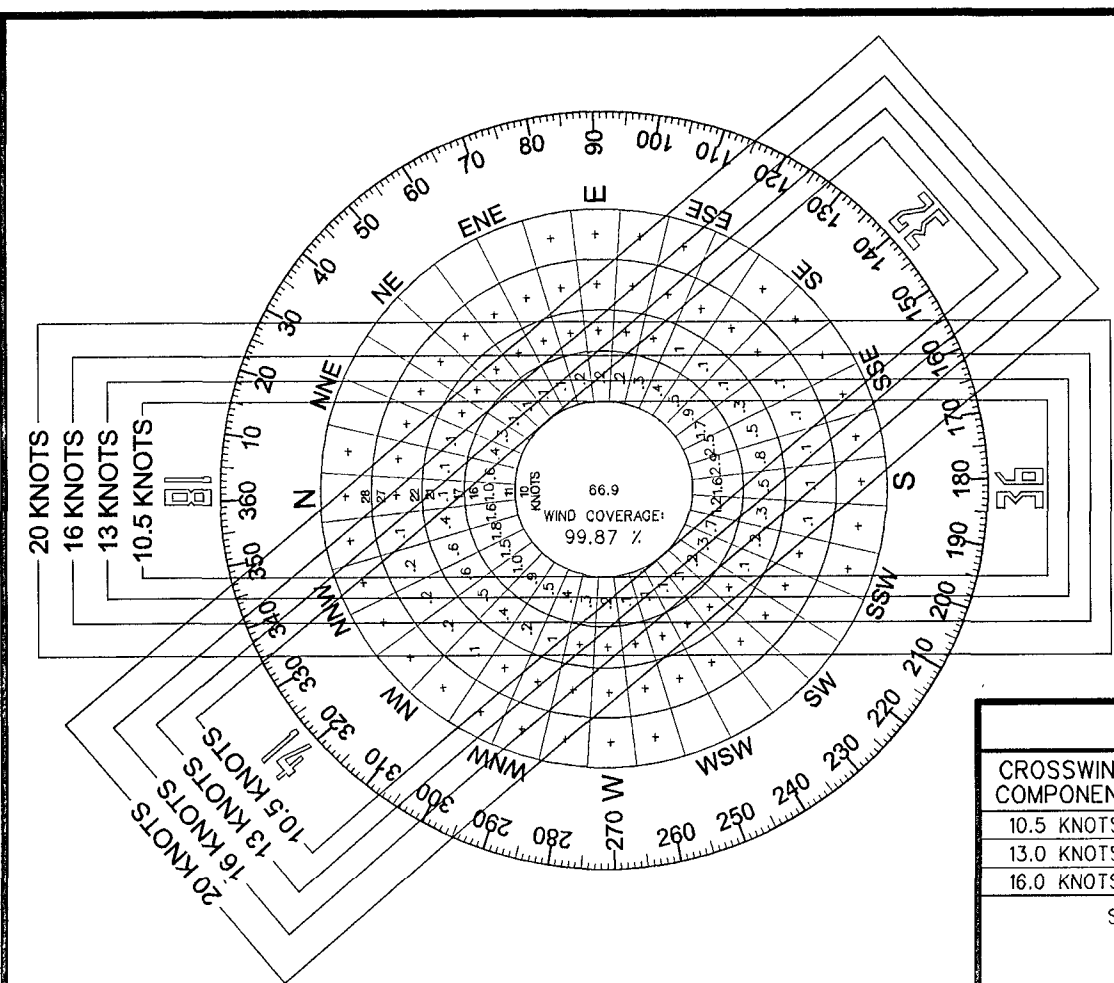
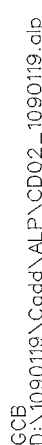
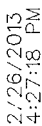


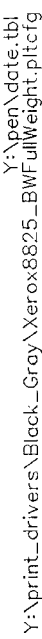

WIND DATA			
CROSSWIND COMPONENT	RWY 14/32	RWY 18/36	COMBINED
10.5 KNOTS	93.67%	93.05%	98.55%
13.0 KNOTS	97.18%	96.43%	99.45%
16.0 KNOTS	99.22%	98.85%	99.87%

SOURCE: EPPLEY AIRFIELD
OMAHA, NEBRASKA
ALL WEATHER
PERIOD: 1999-2008

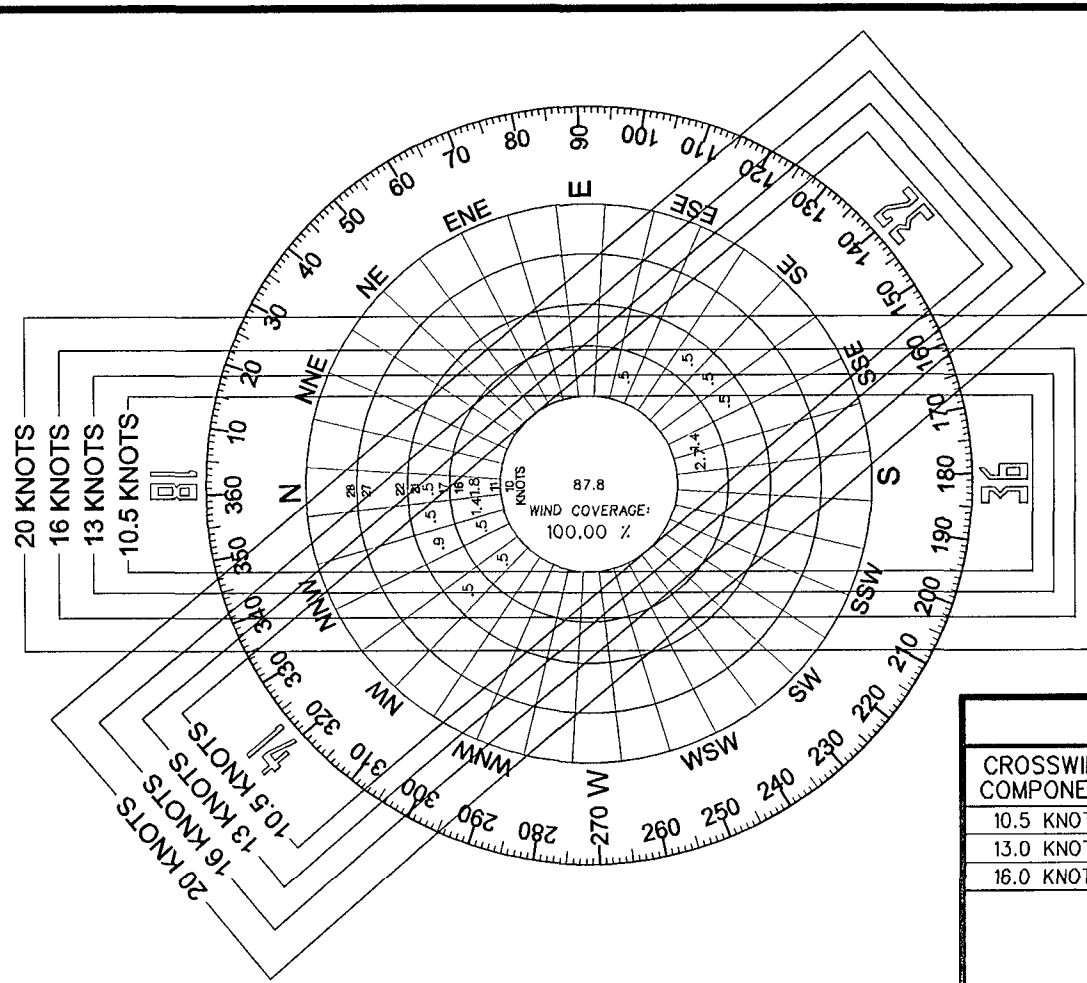

WIND DATA			
CROSSWIND COMPONENT	RWY 14/32	RWY 18/36	COMBINED
10.5 KNOTS	99.41%	98.05%	100.00%
13.0 KNOTS	99.90%	99.00%	100.00%
16.0 KNOTS	100.00%	99.90%	100.00%

SOURCE: EPPLEY AIRFIELD
OMAHA, NEBRASKA
200' - 1/2 MILE
PERIOD: 1999-2008

EXISTING BUILDING IDENTIFICATION			
I.D.	DESCRIPTION	I.D.	DESCRIPTION
A	FBO HANGAR	F34	65'x60' CONV. HANGAR
B	CAF HANGAR	F35	65'x60' CONV. HANGAR
C	10-UNIT TEE HANGAR	G	TERMINAL BLDG (80'x100')
D	8-UNIT TEE HANGAR	I	80'x100' CONV. HANGAR
E	TEE HANGAR	R	IOWA WESTERN AVIATION MAINTENANCE
F	14-UNIT TEE HANGAR		TRAINING CENTER (40,000 SF)
F32	ULT. 65'x60' CONV. HANGAR		
F33	ULT. 65'x60' CONV. HANGAR		


ULTIMATE BUILDING IDENTIFICATION			
I.D.	DESCRIPTION	I.D.	DESCRIPTION
S	100'X103' CONV. HANGAR	AB	10-UNIT TEE HANGAR
T	60' x 60' CONV. HANGAR	AC	80' x 80' CONV. HANGAR
U	60' x 60' CONV. HANGAR	AD	80' x 80' CONV. HANGAR
V	60' x 60' CONV. HANGAR	AE	80' x 80' CONV. HANGAR
W	10-UNIT TEE HANGAR	AF	80' x 80' CONV. HANGAR
X	10-UNIT TEE HANGAR	AG	80' x 80' CONV. HANGAR
Y	10-UNIT TEE HANGAR	AH	100' x 100' CONV. HANGAR
Z	10-UNIT TEE HANGAR	AI	60' x 40' S.R.E. BUILDING
AA	10-UNIT TEE HANGAR		

AIRPORT DATA - NAVD 88		
ITEM	EXISTING	ULTIMATE
AIRPORT ELEVATION (MSL)	1244.9'	1244.9'
AIRPORT REFERENCE POINT (ARP)	41° 15' 36" N 95° 45' 31" W	41° 15' 36" N 95° 45' 31" W
MEAN MAX. TEMPERATURE	88	88
AIRPORT NAVAIDS	VOR, GPS, ILS	VOR, GPS, ILS
ROTATING BEACON	YES	YES
SEGMENTED CIRCLE	NO	NO
LIGHTED WIND INDICATOR	YES	YES
AIRPORT REFERENCE CODE	C-II	C-II

HOLDING POSITION	HOLD TYPE	DISTANCE
HL 1	RUNWAY	250'
HL 2	RUNWAY	250'
HL 3	RUNWAY	250'
HL 4	RUNWAY	250'
HL 5	RUNWAY	200'
HL 6	RUNWAY	200'
HL 7	RUNWAY	200'
HL 8	RUNWAY	200'
HL 9	RUNWAY	200'

NOTE: THE DISTANCE FROM THE HOLD LINE IS MEASURED PERPENDICULAR FROM THE RUNWAY CENTERLINE.

LEGEND		
DESCRIPTION	EXISTING	ULTIMATE
AIRPORT PROPERTY LINE	----	----
AIRPORT EASEMENT LINE	----	----
BUILDING RESTRICTION LINE	----	----
RUNWAY VISIBILITY ZONE / LINE OF SIGHT	----	----
RUNWAY PROTECTION ZONE	----	----
EASEMENT	XXXXXX	XXXXXX
RUNWAY SAFETY AREA AND OBJECT FREE AREA	XXXXXX	XXXXXX
BUILDING - STRUCTURES	XXXXXX	XXXXXX
PRECISION APPROACH PATH INDICATOR (PAPI)	▲	△
RUNWAY END IDENTIFIER LIGHTS (REIL)	● ● ● ● ● ●	○ ○ ○ ○ ○ ○
THRESHOLD LIGHTS	● ● ● ● ● ●	○ ○ ○ ○ ○ ○
FENCE	- X - - - - - X -	- X - - - - - X -
PAVEMENT REMOVAL		XXXXXX
TIEDOWN	T [Symbol]	T [Symbol]
RAIL SFL	[Symbol]	[Symbol]
STEADY BURNING LIGHT BAR	XXXXXX	XXXXXX

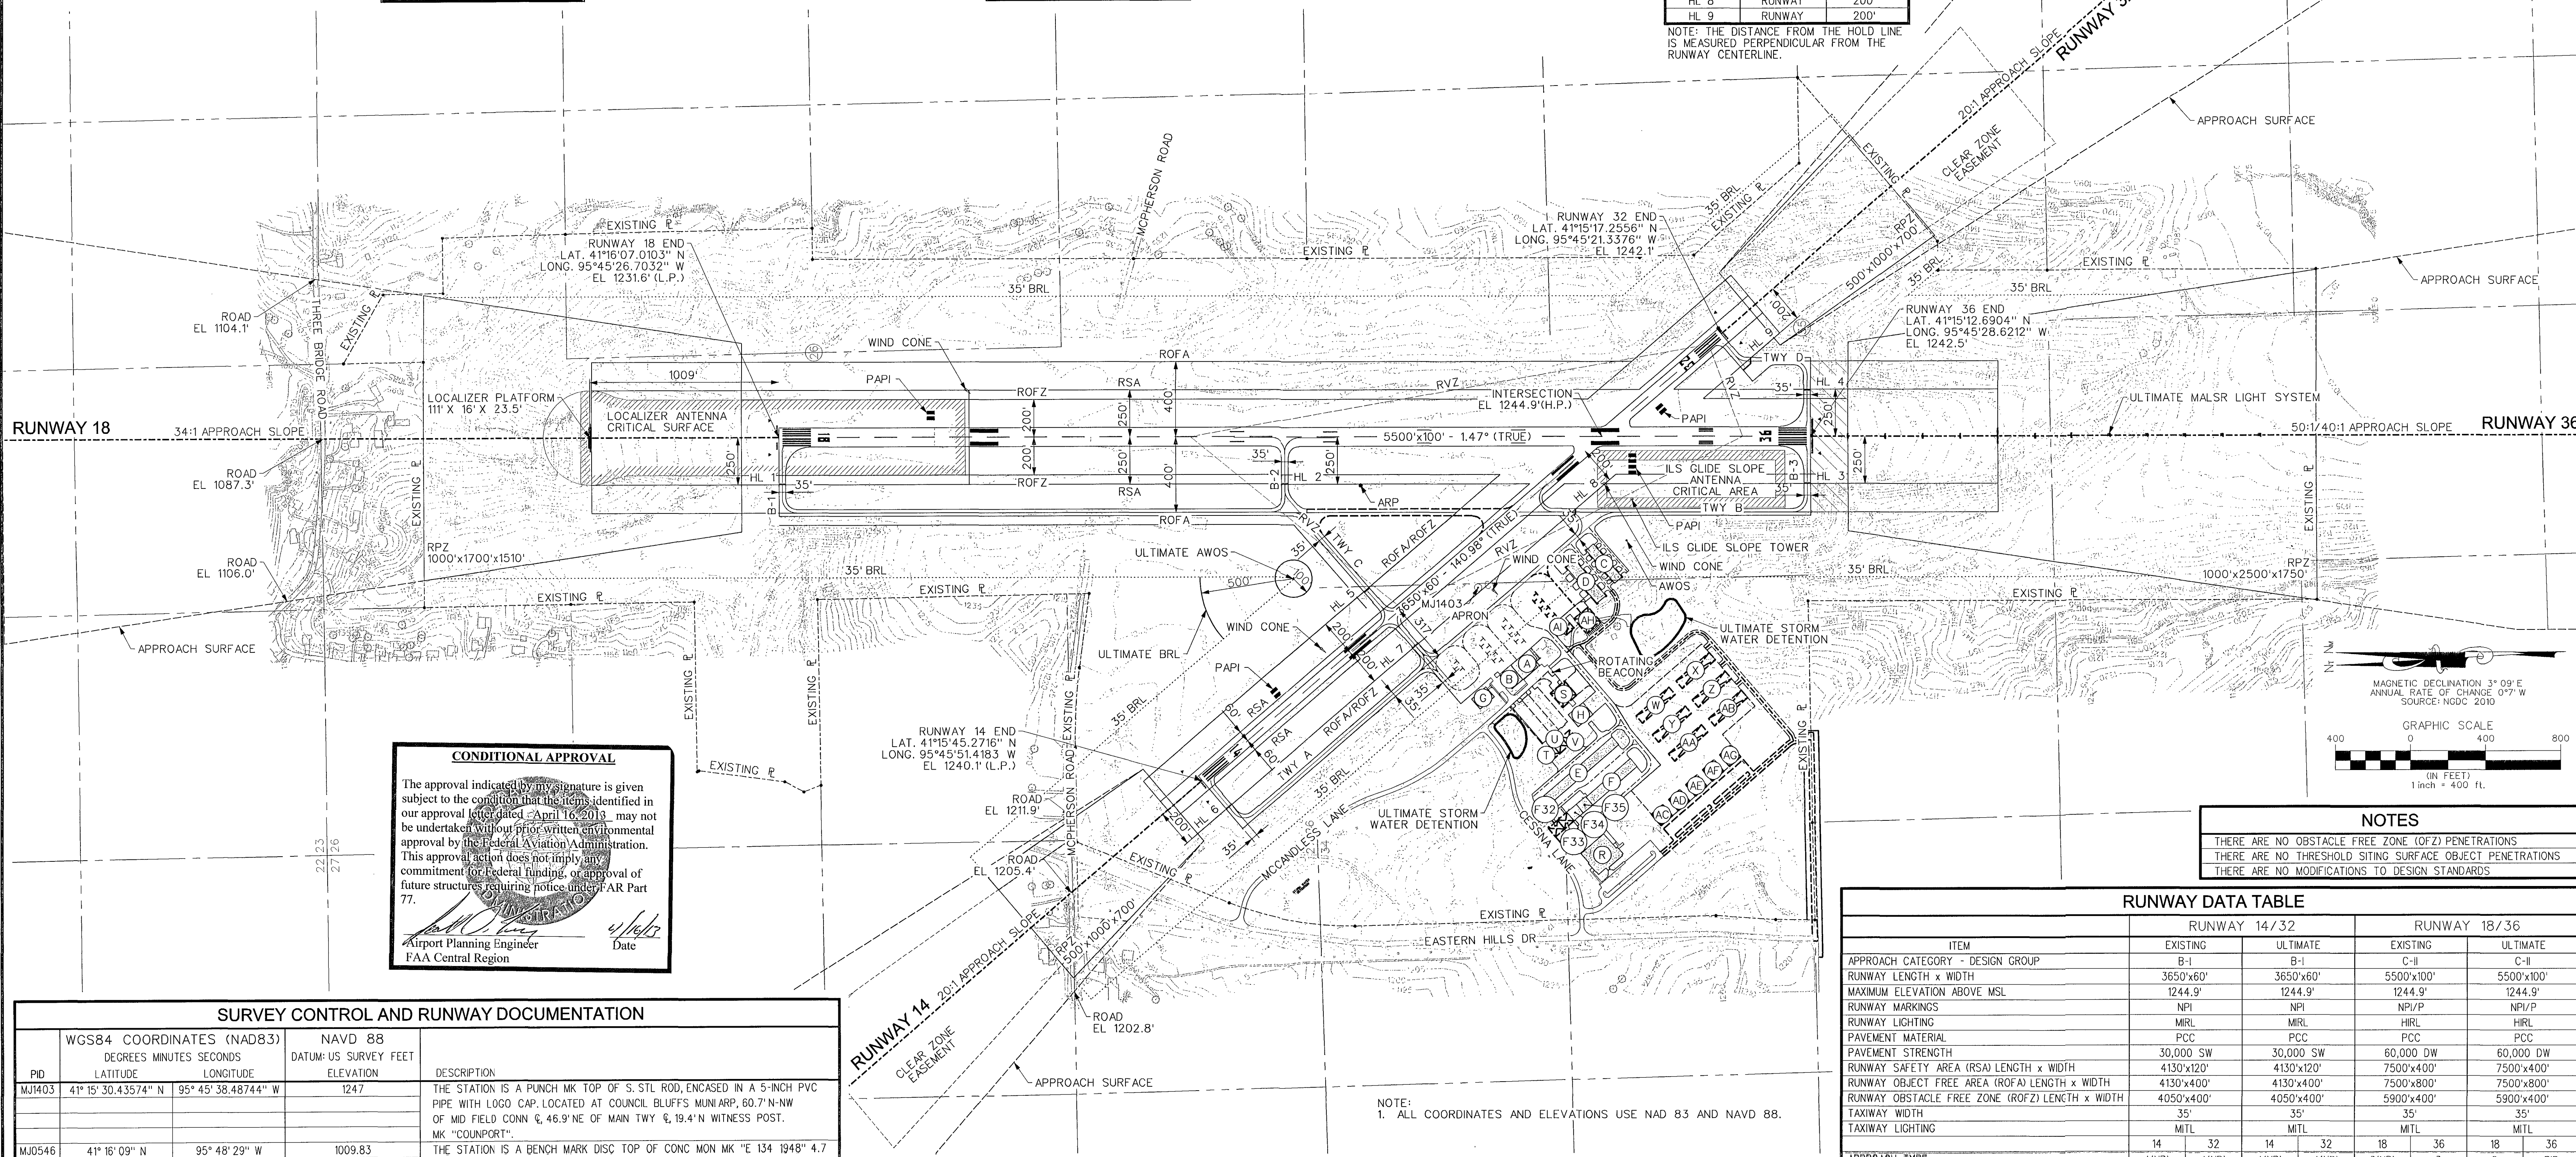

NOTES
THERE ARE NO OBSTACLE FREE ZONE (OFZ) PENETRATIONS
THERE ARE NO THRESHOLD SITING SURFACE OBJECT PENETRATIONS
THERE ARE NO MODIFICATIONS TO DESIGN STANDARDS

SURVEY CONTROL AND RUNWAY DOCUMENTATION				
PID	WGS84 COORDINATES (NAD83)		NAVD 88	DESCRIPTION
	DEGREES MINUTES SECONDS		DATUM: US SURVEY FEET	
	LATITUDE	LONGITUDE	ELEVATION	
MJ1403	41° 15' 30.43574" N	95° 45' 38.48744" W	1247	THE STATION IS A PUNCH MK TOP OF S. STL ROD, ENCASED IN A 5-INCH PVC PIPE WITH LOGO CAP. LOCATED AT COUNCIL BLUFFS MUNIARP, 60.7' N-NW OF MID FIELD CONN E, 46.9' NE OF MAIN TWY E, 19.4' N WITNESS POST. MK "COUNPORT".
MJ0546	41° 16' 09" N	95° 48' 29" W	1009.83	THE STATION IS A BENCH MARK DISC TOP OF CONC MON MK "E 134 1948" 4.7 MI NE FROM C.B. (COUNCIL BLUFFS), 1.7 MI SE AND 3.0 MI NE ALONG RI & P RR FROM C.B., 167.0' WNW OF W END BRIDGE OVER MOSQUITO CREEK, 38.5' N E GRAVEL RD, 19.2' W OF W RAIL, 1.5' S OF REF POST.
MJ0547	41° 17' 09" N	95° 47' 55" W	1019.60	THE STATION IS A BENCH MARK DISC MK "D 134 1948" 4.9 MI SW OF WESTON. 0.4 MI SW OF OVERHEAD BRIDGE, TOP OF NE ABUTMENT OF STEEL BRIDGE NO 493.2, OVER DIRT RD, 2 2/3 RAILS SW OF SW END OF RR BRIDGE OVER LARGE STREAM.

RUNWAY END COORDINATES - NAD 83								
	RUNWAY 14		RUNWAY 32		RUNWAY 18		RUNWAY 36	
	EXISTING	ULTIMATE	EXISTING	ULTIMATE	EXISTING	ULTIMATE	EXISTING	ULTIMATE
LATITUDE	41° 15' 45.276" N	41° 15' 45.276" N	41° 15' 17.2556" N	41° 15' 17.2556" N	41° 16' 07.0103" N	41° 16' 07.0103" N	41° 15' 12.6904" N	41° 15' 12.6904" N
LONGITUDE	95° 45' 51.4183" W	95° 45' 51.4183" W	95° 45' 21.3376" W	95° 45' 21.3376" W	95° 45' 26.7032" W	95° 45' 26.7032" W	95° 45' 28.6212" W	95° 45' 28.6212" W

RUNWAY DATA TABLE									
ITEM	RUNWAY 14/32				RUNWAY 18/36				
	EXISTING		ULTIMATE		EXISTING		ULTIMATE		
APPROACH CATEGORY - DESIGN GROUP	B-I		B-I		C-II		C-II		
RUNWAY LENGTH x WIDTH	3650'x60'		3650'x60'		5500'x100'		5500'x100'		
MAXIMUM ELEVATION ABOVE MSL	1244.9'		1244.9'		1244.9'		1244.9'		
RUNWAY MARKINGS	NPI		NPI		NPI/P		NPI/P		
RUNWAY LIGHTING	MIRL		MIRL		HIRL		HIRL		
PAVEMENT MATERIAL	PCC		PCC		PCC		PCC		
PAVEMENT STRENGTH	30,000 SW		30,000 SW		60,000 DW		60,000 DW		
RUNWAY SAFETY AREA (RSA) LENGTH x WIDTH	4130'x120'		4130'x120'		7500'x400'		7500'x400'		
RUNWAY OBJECT FREE AREA (ROFA) LENGTH x WIDTH	4130'x400'		4130'x400'		7500'x800'		7500'x800'		
RUNWAY OBSTACLE FREE ZONE (ROFZ) LENGTH x WIDTH	4050'x400'		4050'x400'		5900'x400'		5900'x400'		
TAXIWAY WIDTH	35'		35'		35'		35'		
TAXIWAY LIGHTING	MTL		MTL		MTL		MTL		
	14	32	14	32	18	36	18	36	
APPROACH TYPE	AN(P)	AN(P)	AN(P)	AN(P)	C(NP)	D	D	PIR	
APPROACH SURFACE SLOPE	20:1	20:1	20:1	20:1	34:1	34:1	34:1	50/40:1	
PERCENT EFFECTIVE GRADIENT	+0.13%	-0.13%	+0.13%	-0.13%	+0.24%	-0.24%	+0.24%	-0.24%	
ELECTRONIC AIDS	VOR A/GPS	VOR A/GPS	VOR A/GPS	VOR A/GPS	VOR A/GPS	LOC, GS	VOR A/GPS	LOC, GS	
VISUAL APPROACH AIDS	REIL/PAPI	REIL/PAPI	REIL/PAPI	REIL/PAPI	REIL/PAPI	REIL/PAPI	REIL/PAPI	PAPI	
APPROACH VISIBILITY MINIMUMS	1 MILE	1 MILE	1 MILE	1 MILE	1 MILE	3/4 MILE	3/4 MILE	1/2 MILE	
TOUCHDOWN ZONE ELEVATION	1244.9'	1244.9'	1244.9'	1244.9'	1240.8	1244.9'	1240.8	1244.9'	

REVISION BLOCK NUMBER	DATE	DESCRIPTION

APPROVED BY: _____

DATE APPROVED: _____

PROJECT:	COUNCIL BLUFFS MUNICIPAL AIRPORT
TITLE:	AIRPORT LAYOUT DRAWING

SNYDER & ASSOCIATES 2727 S.W. SNYDER BLVD. ANKENY, IOWA 50023 515-994-2020	ATLANTA, GA 30309	CO. BLUFFS, IA 51700	MAYFAIR, MO 65053	PLNR: JLS CK. BY: JLS DR. BY: RRD DATE: 11-2009	PROJECT NO. 109.0119 DWG. NO. D-3158 SHEET 2 OF 2
	CEDAR RAPIDS, IA 52402	ST. JOSEPH, MO 64506			