


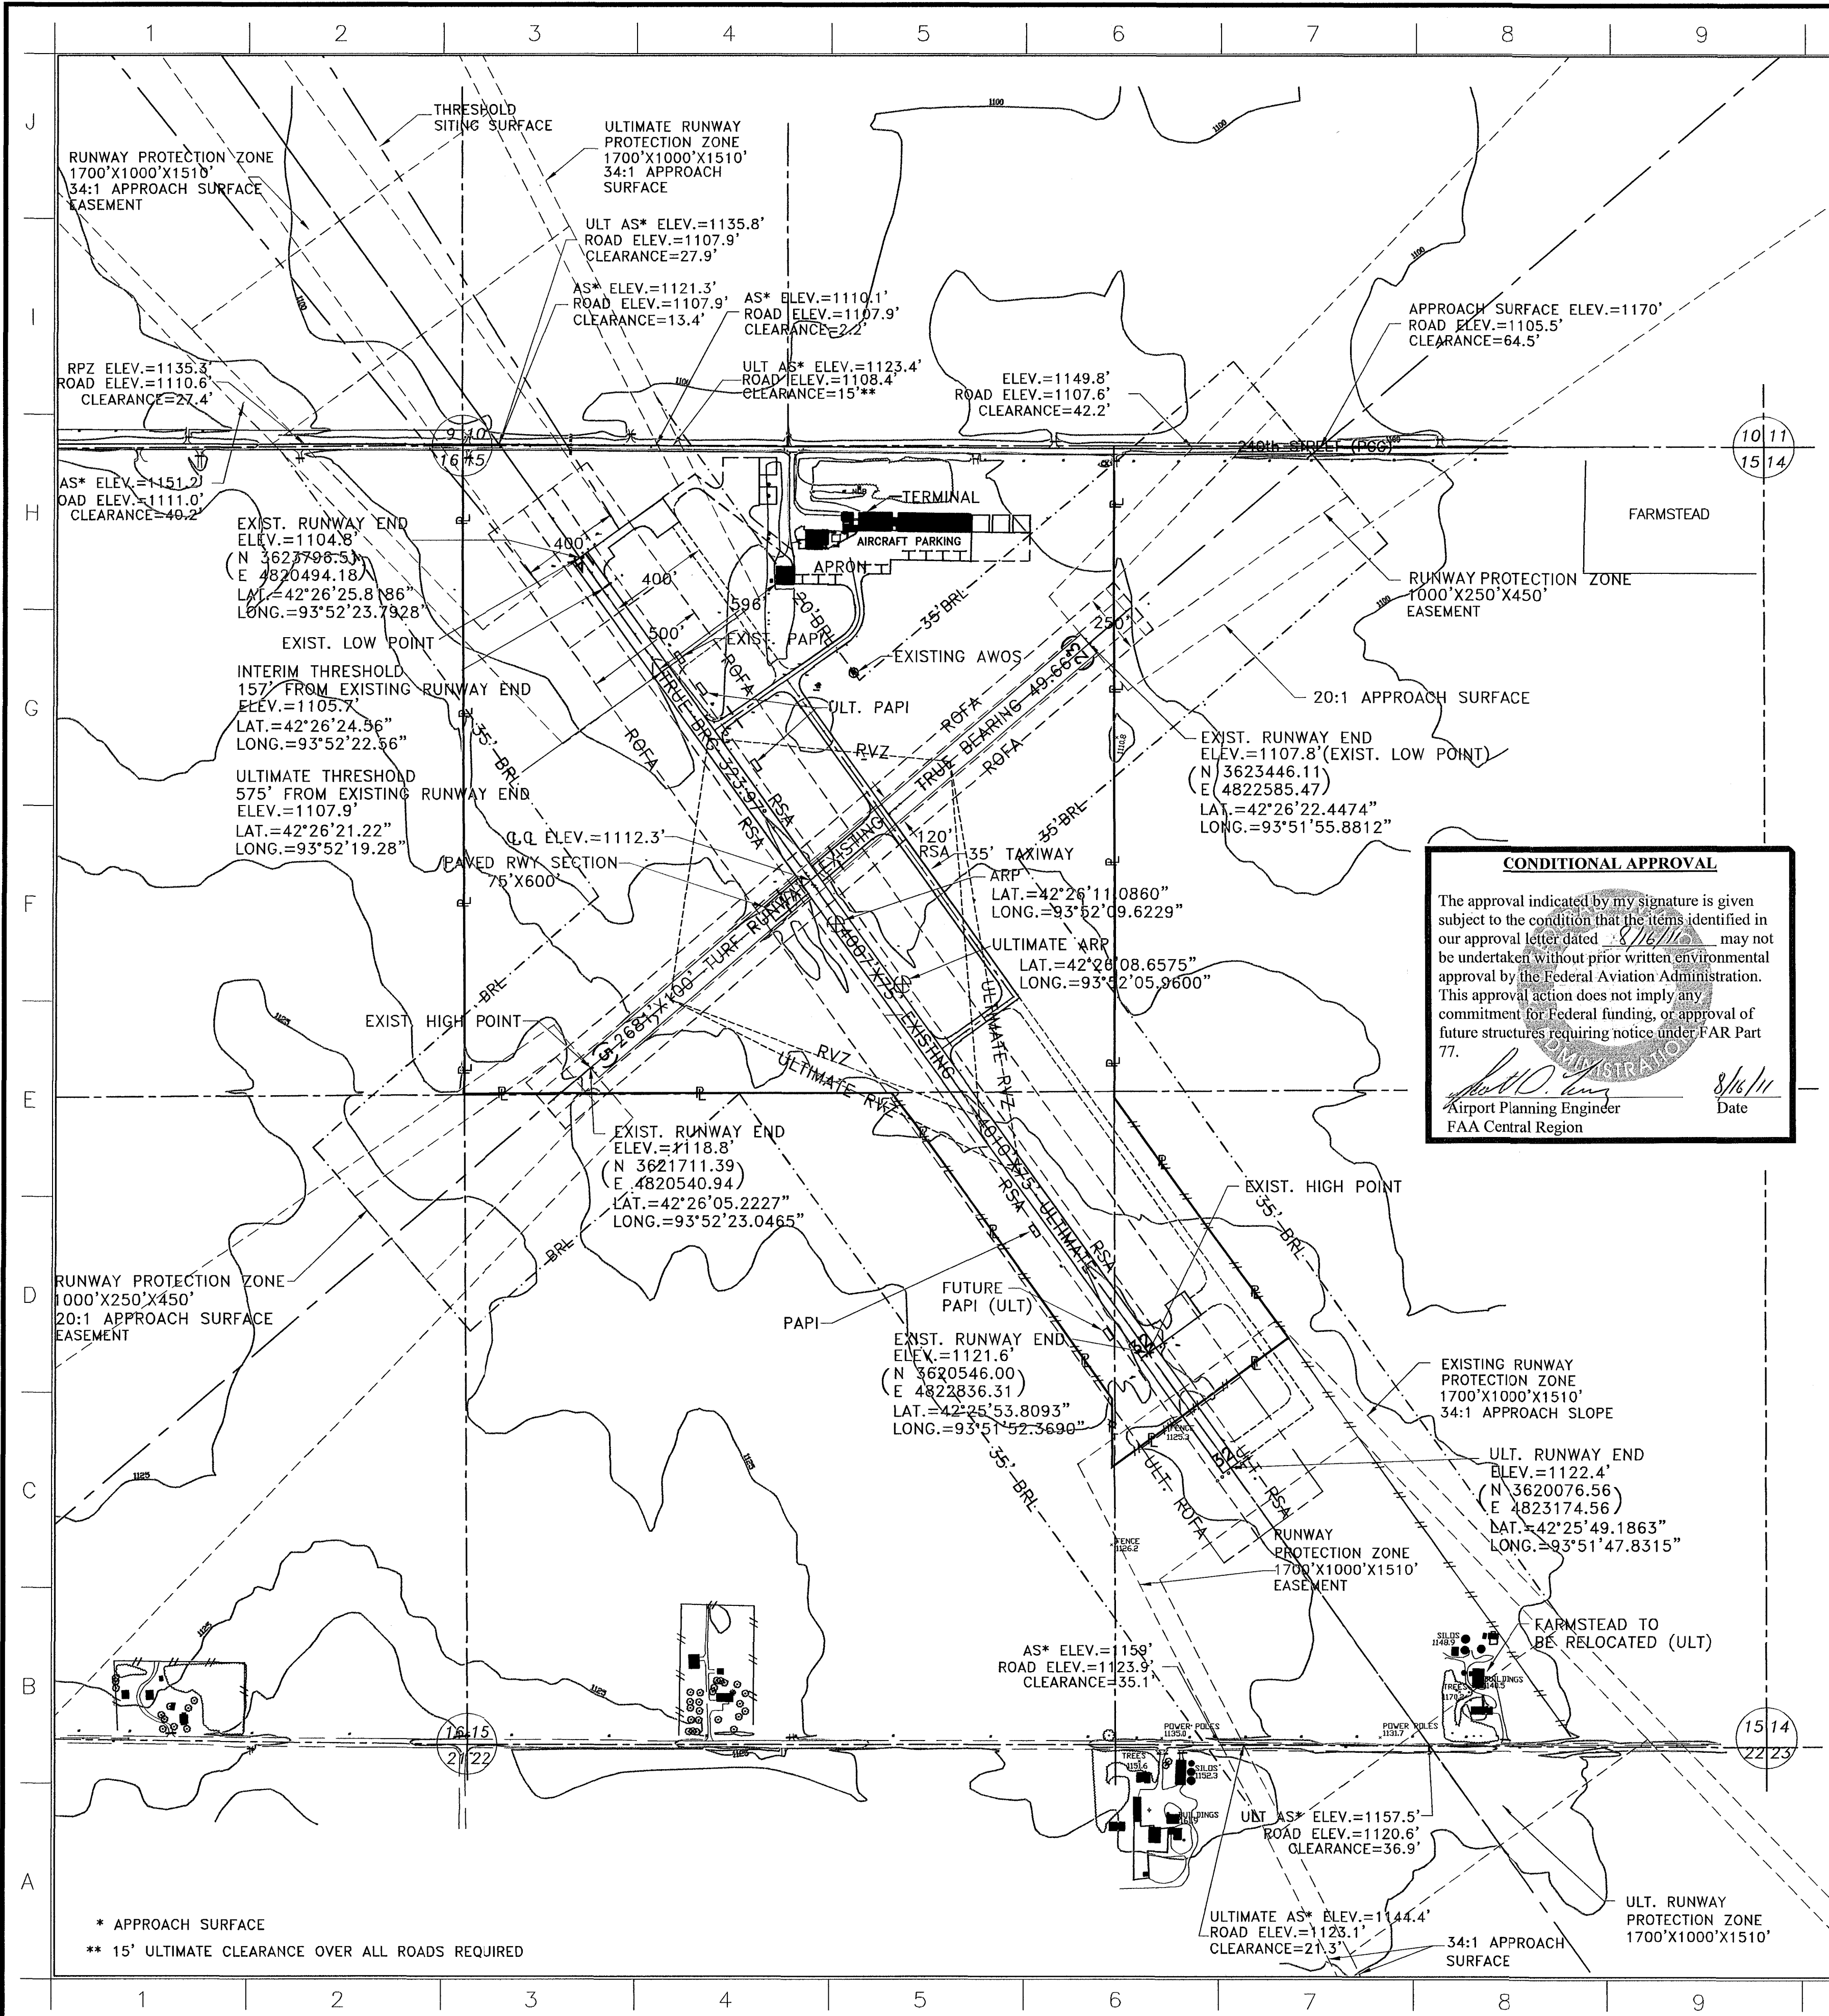


CONDITIONAL APPROVAL

The approval indicated by my signature is given subject to the condition that the items identified in our approval letter dated 8/16/11 may not be undertaken without prior written environmental approval by the Federal Aviation Administration. This approval action does not imply any commitment for Federal funding, or approval of future structures requiring notice under FAR Part 77.


[Signature]
Airport Planning Engineer
FAA Central Region

8/16/11
Date

WIND ROSE DATA: WEBSTER CITY MUNICIPAL - KEBS 1996 - 2005

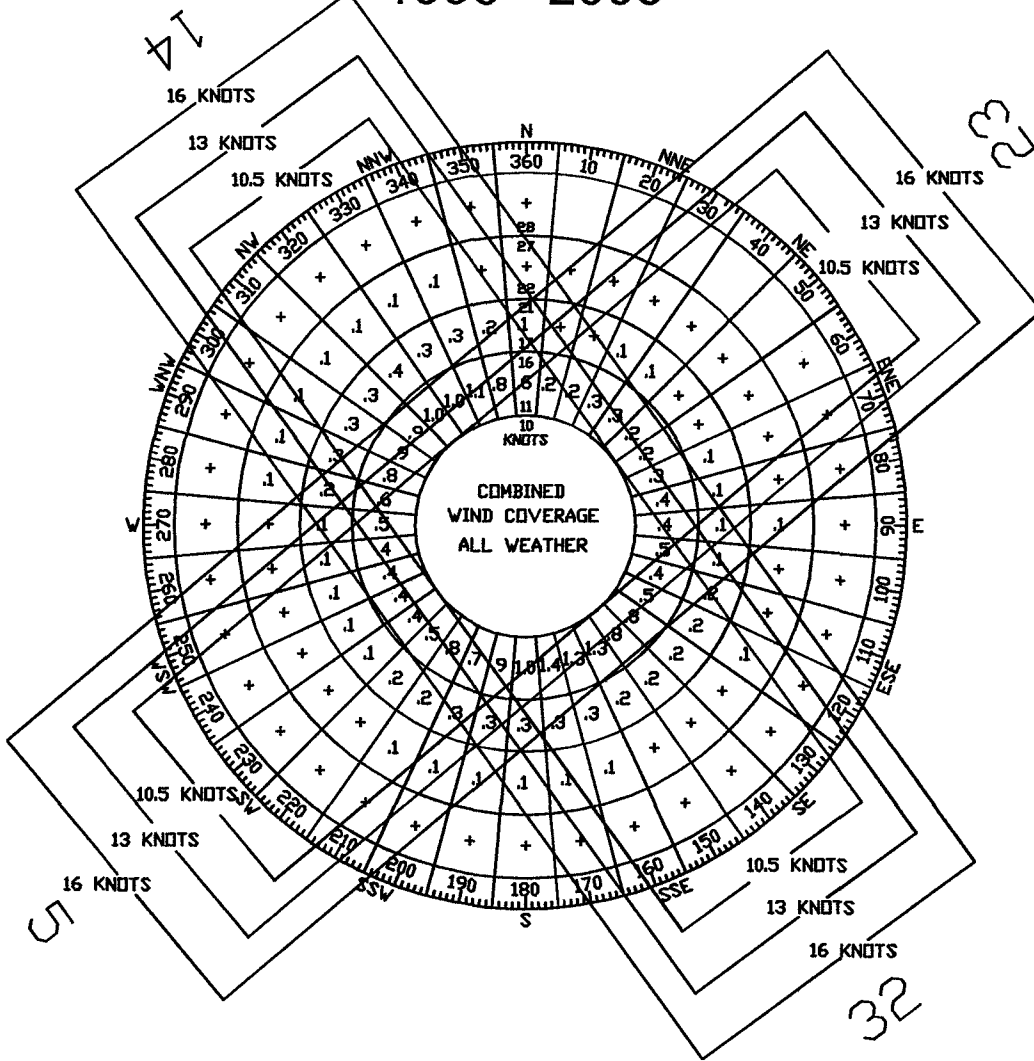

ALL WEATHER			
RWY	10.5 KTS	13 KTS	16 KTS
14/32	89.47%	94.00%	97.73%
5/23	79.84%	87.41%	94.86%
COMB.	96.92%	98.85%	99.67%

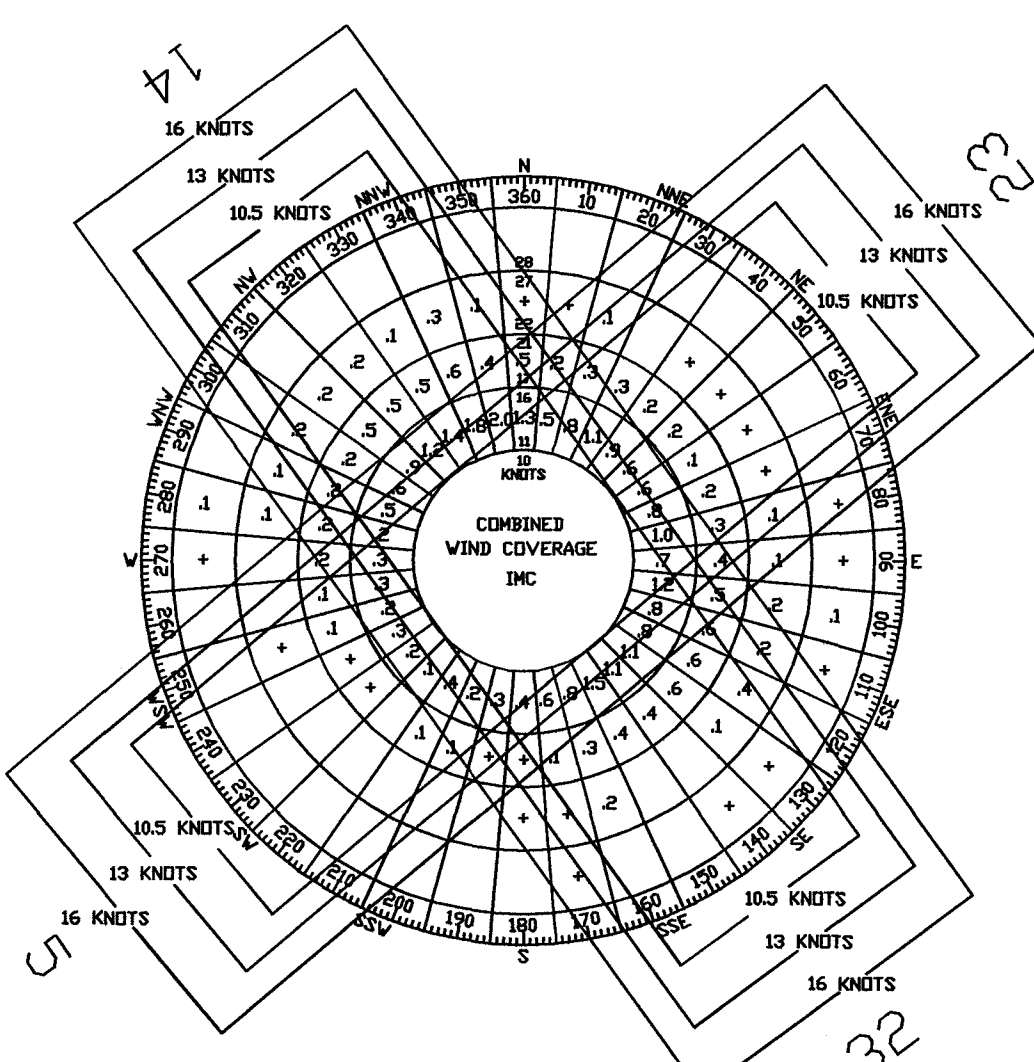

INSTRUMENT METEOROLOGICAL CONDITIONS			
RWY	10.5 KTS	13 KTS	16 KTS
14/32	86.11%	92.04%	97.15%
5/23	73.83%	82.59%	91.51%
COMB.	95.71%	98.42%	99.53%

(CEIL <1,000FT BUT >=600FT; VIS <3 MI BUT >= 1MI)

AIRPORT DATA		
ITEM	EXISTING	ULTIMATE
AIRPORT ELEVATION	1117.5'	1122.4'
NORMAL MAX. TEMP.	86.2° F	86.2° F
TAXIWAY MARKING	BASIC	BASIC
NAVIGATIONAL AIDS	NDB	NDB
AIRPORT COORDINATES	{ LAT. 42°26'11.0" LONG. 93°52'09.8" }	
WIND CVRGE-COMB(10.5 KTS)	96.92%	96.92%
CLASSIFICATION	ENHANCED SERVICE	ENHANCED SERVICE
AIRPORT REFERENCE CODE	BI	BI

LEGEND		
EXISTING	ULTIMATE	ITEM
BRL	BRL	BUILDING RESTRICTION LINE
1216	1216	GROUND CONTOURS
000 000	000 000	THRESHOLD LIGHTS
TL	TL	FACILITIES
P	P	TILE LINE & INTAKE
-----	-----	SECTION LINES
-----	-----	EASEMENTS
RVZ	RVZ	RUNWAY VISIBILITY ZONE
-----	-----	AIRPORT PROPERTY LINE
-----	-----	RUNWAY PROTECTION ZONE
-----	-----	TELEPHONE LINE
-----	-----	AIRPORT FENCING
-----	-----	RUNWAY SAFETY AREAS
-----	-----	RUNWAY OBJECT FREE AREA

RUNWAY DATA									
ITEM	RUNWAY 14 - 32			RUNWAY 5 - 23			SMALL AIRCRAFT	SMALL AIRCRAFT	SMALL AIRCRAFT
	EXISTING	INTERIM	ULTIMATE	EXISTING	ULTIMATE	EXISTING			
APPROACH CATEGORY	B/II	B/II	B/II	B/II	B/II	B/II	SMALL	SMALL	SMALL
DESIGN GROUP	400'	3850'	4010'	4010'	2681'	2681'	2681'	2681'	2681'
RUNWAY LENGTH	75'	75'	75'	75'	100'	100'	100'	100'	100'
TOUCHDOWN ZONE ELEV.	1104.8/1108.6	1105.7/1121.6	1103.9/1124.4	1103.9/1124.4	1103.9/1124.4	1103.9/1124.4	1103.9/1124.4	1103.9/1124.4	1103.9/1124.4
INSTRUMENT RWY	NPI	NPI	NPI	NPI	NPI	NPI	VISUAL	VISUAL	VISUAL
PART 77 SURFACE TYPE	D(NP)	D(NP)	D(NP)	D(NP)	D(NP)	D(NP)	AC(V)	AC(V)	AC(V)
RWY VISIBILITY MINIMUM	1-MILE	1-MILE	1-MILE	1-MILE	1-MILE	1-MILE	VISUAL	VISUAL	VISUAL
TAXIWAY WIDTH	35'	35'	35'	35'	35'	35'	25'	25'	25'
TAXIWAY LIGHTING	LI-PARTL	LI-PARTL	MI-FULL	MI-FULL	MI-FULL	MI-FULL	20:1	20:1	20:1
APPROACH SURFACE	34:1	34:1	34:1	34:1	34:1	34:1	20:1	20:1	20:1
PAVEMENT STRENGTH	12,500 (S)	12,500 (S)	30,000 (D)	30,000 (D)	30,000 (D)	30,000 (D)	TURF	TURF	TURF
PAVEMENT SURFACE	PCC	PCC	PCC	PCC	PCC	PCC	TURF	TURF	TURF
RUNWAY LIGHTING	MIRL	MIRL	MIRL	MIRL	MIRL	MIRL	NDB, VOR	NDB, VOR	NDB, VOR
MARKING	NP	NP	NP	NP	NP	NP	NDB, VOR	NDB, VOR	NDB, VOR
ELECTRONIC AIDS	NDB, VOR	NDB, VOR	NDB, VOR	NDB, VOR	NDB, VOR	NDB, VOR	NDB, VOR	NDB, VOR	NDB, VOR
VISUAL AIDS	PAPI, REIL	PAPI, REIL	PAPI, REIL	PAPI, REIL	PAPI, REIL	PAPI, REIL	3161'	3161'	3161'
RSA (LENGTH)	4607'	4450'	4610'	4610'	3161'	3161'	120'	120'	120'
RSA (WIDTH)	150'	150'	150'	150'	120'	120'	250'	250'	250'
ROFA (LENGTH)	4607'	4450'	4610'	4610'	3161'	3161'	3081'	3081'	3081'
ROFA (WIDTH)	500'	500'	500'	500'	250'	250'	250'	250'	250'
ROFZ (LENGTH)	4407'	4250'	4410'	4410'	3081'	3081'	250'	250'	250'
ROFZ (WIDTH)	400'	400'	400'	400'	250'	250'	250'	250'	250'

THRESHOLD SITING SURFACE PENETRATIONS				
RUNWAY	14	32	5	23
RUNWAY 14				
RUNWAY 32				
RUNWAY 5				
RUNWAY 23				

OBSTACLE FREE ZONE PENETRATIONS				
RUNWAY	14	32	5	23
RUNWAY 14				
RUNWAY 32				
RUNWAY 5				
RUNWAY 23				

DECLARED DISTANCES (ULTIMATE)				
ITEM	TORA FEET	TODA FEET	ASDA FEET	LDA FEET
RUNWAY 14				
RUNWAY 32				
RUNWAY 5				
RUNWAY 23				

MODIFICATION OF AIRPORT DESIGN STANDARDS	
APPROVAL DATE	
AIRSPACE CASE NO.	
STANDARD MODIFIED	

AIRPORT LAYOUT PLAN
WEBSTER CITY MUNICIPAL AIRPORT
HAMILTON COUNTY, IOWA

BAR IS ONE INCH ON
OFFICIAL DRAWINGS
0" 1"
IF NOT ONE INCH,
ADJUST SCALE ACCORDINGLY

DRAWN BY:
APPROVED: RYB
JOB DATE: OCT. 2008
JOB NO: 187450J

DRAWING
2

Howard R. Green Company
www.hrgreen.com