


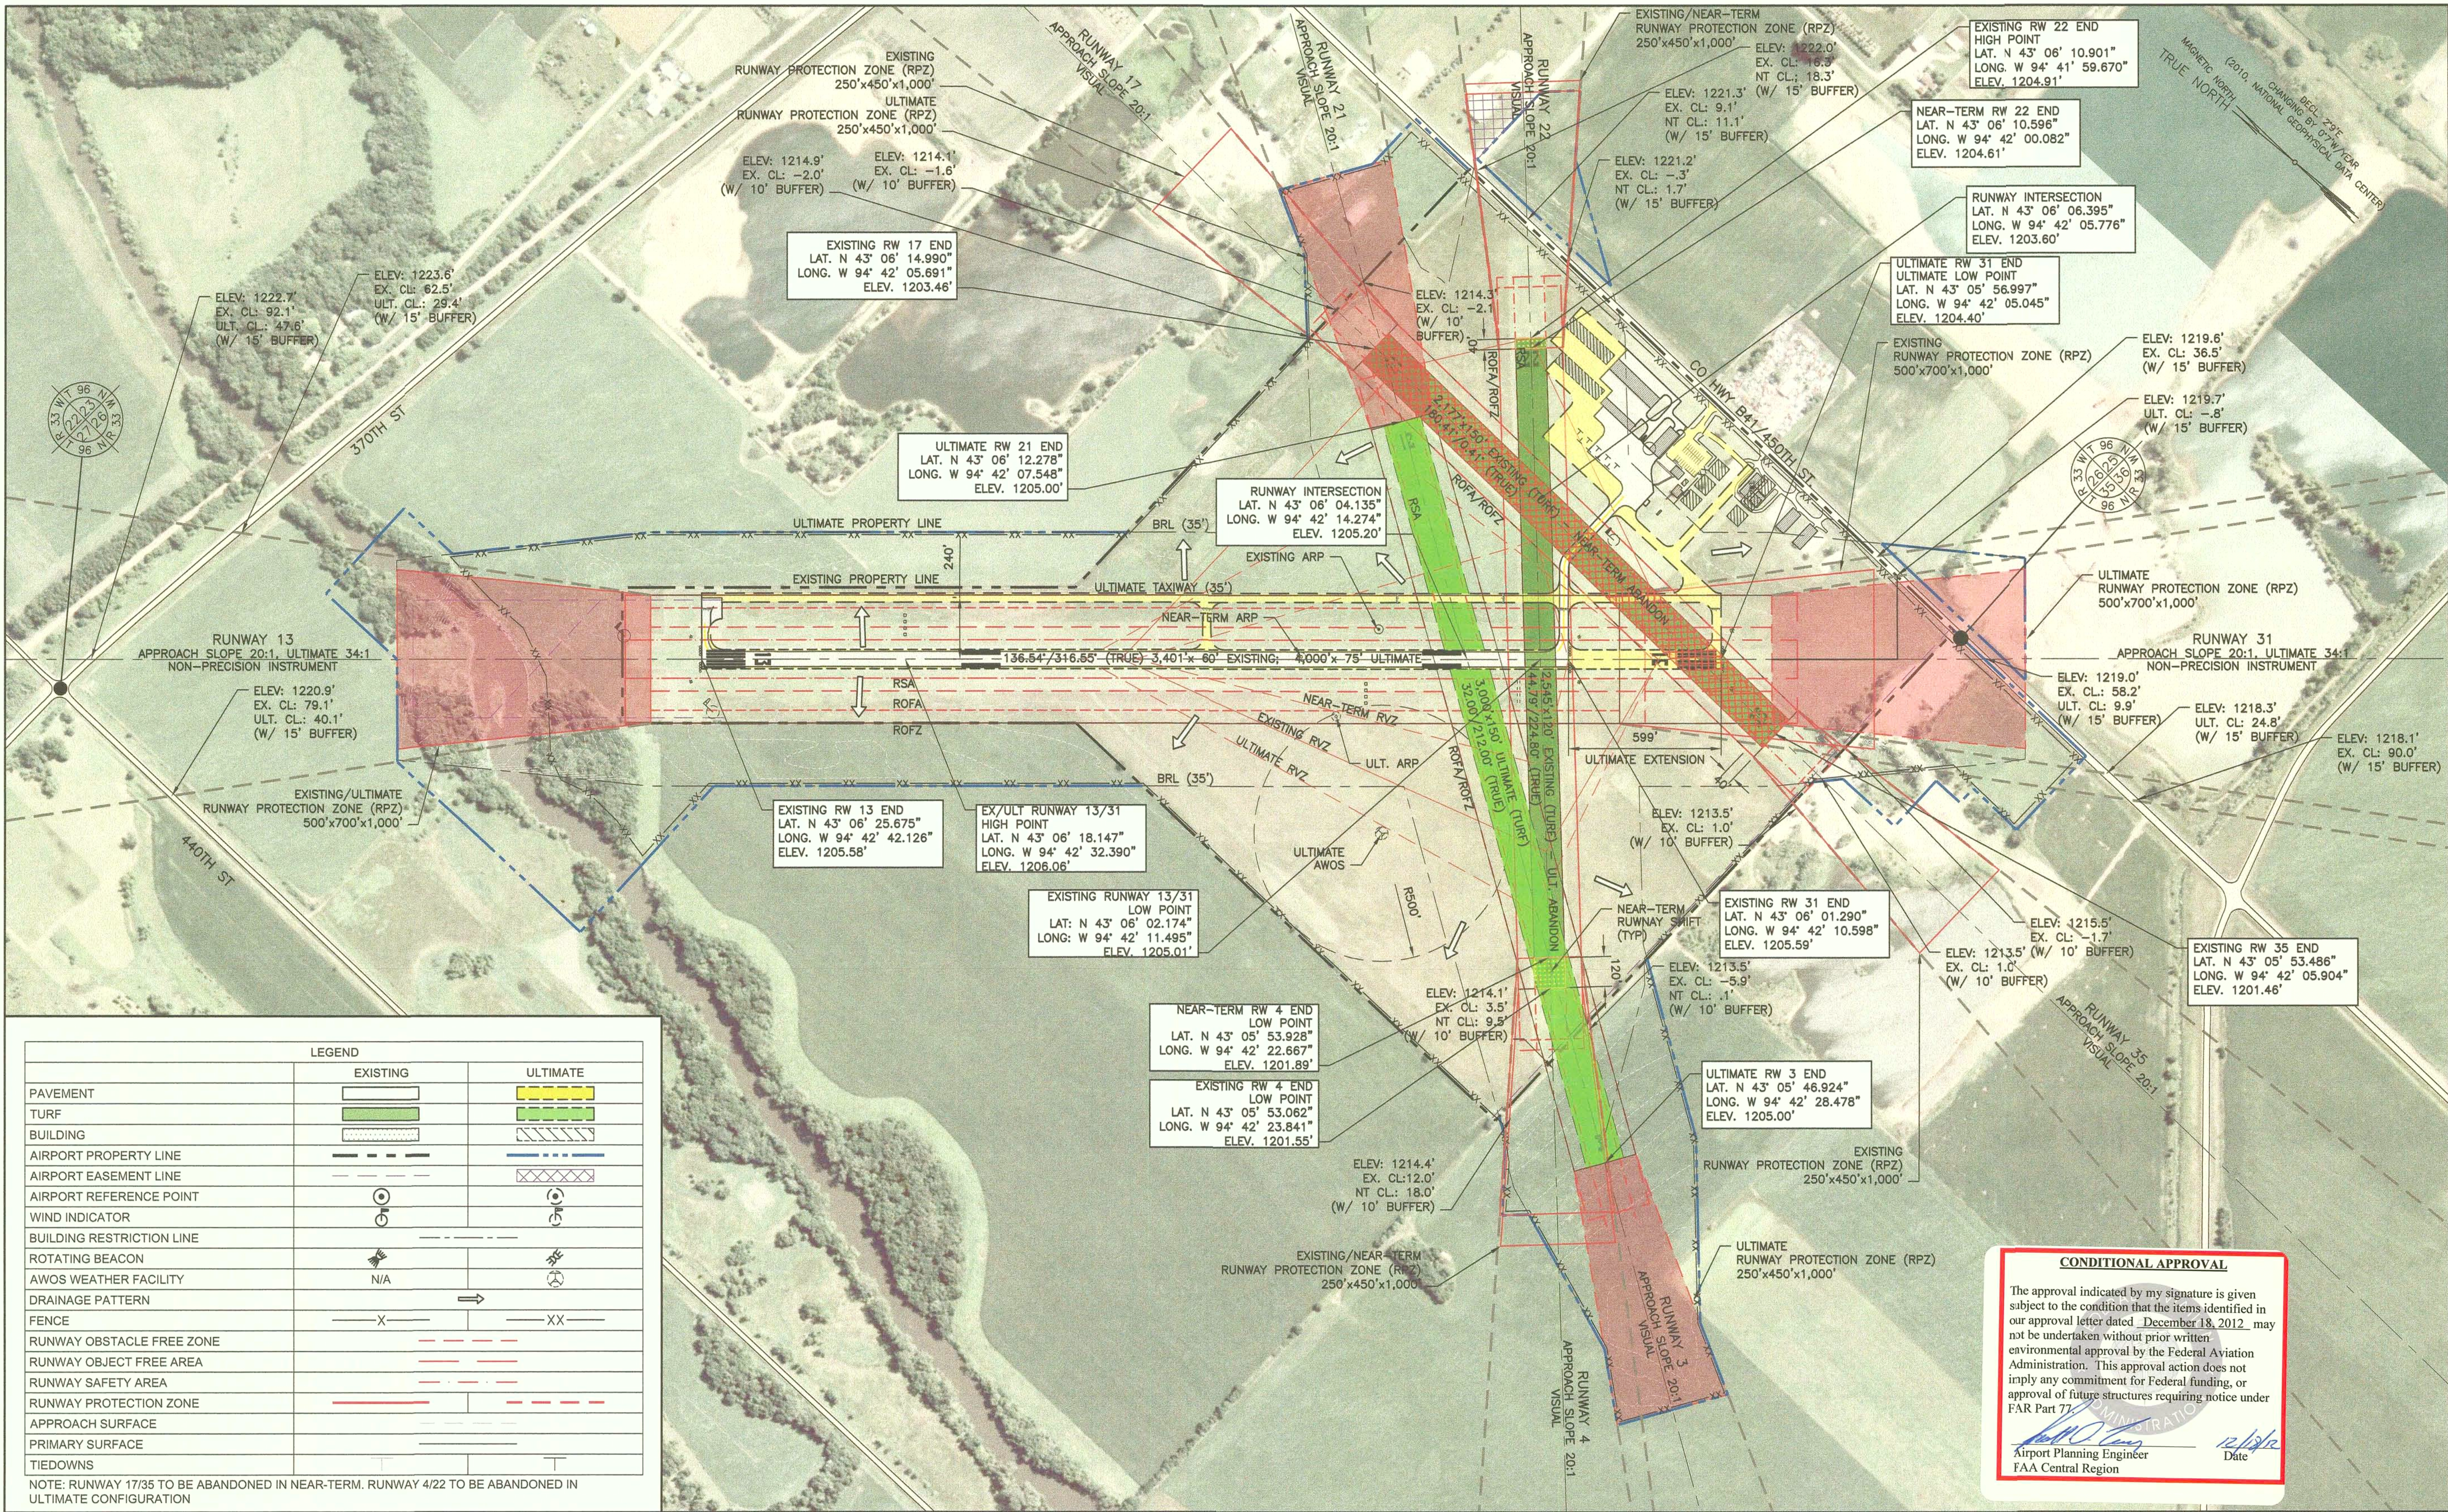

LEGEND		
	EXISTING	ULTIMATE
PAVEMENT		
TURF		
BUILDING		
AIRPORT PROPERTY LINE		
AIRPORT EASEMENT LINE		
AIRPORT REFERENCE POINT		
WIND INDICATOR		
BUILDING RESTRICTION LINE		
ROTATING BEACON		
AWOS WEATHER FACILITY	N/A	
DRAINAGE PATTERN		
FENCE		
RUNWAY OBSTACLE FREE ZONE		
RUNWAY OBJECT FREE AREA		
RUNWAY SAFETY AREA		
RUNWAY PROTECTION ZONE		
APPROACH SURFACE		
PRIMARY SURFACE		
TIEDOWNS		

NOTE: RUNWAY 17/35 TO BE ABANDONED IN NEAR-TERM. RUNWAY 4/22 TO BE ABANDONED IN ULTIMATE CONFIGURATION