


Options Previously Considered


LEGEND

- PROPOSED PAVEMENT
- PROPOSED RAISED MEDIAN
- PROPERTY LINE


US 63 OFFSET LEFT TURN LANE

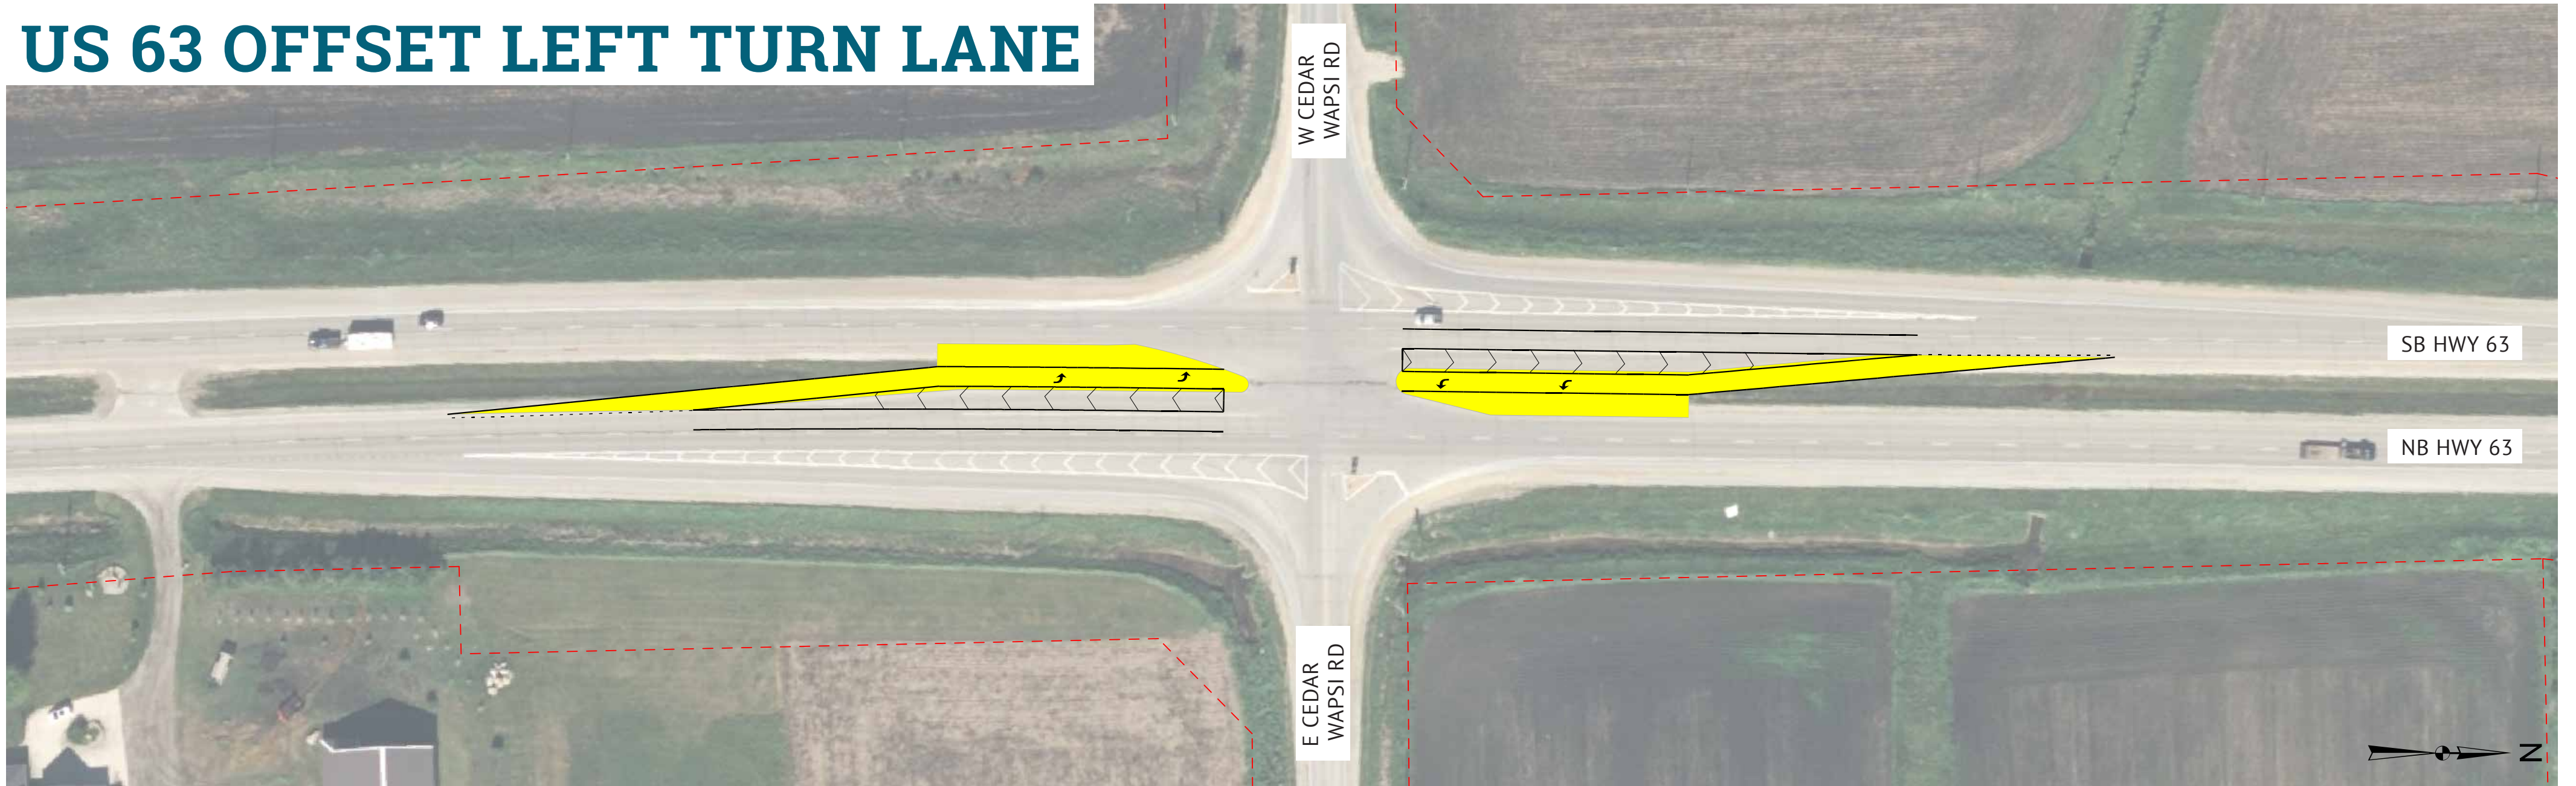


C57 LEFT TURN ACCELERATION LANE

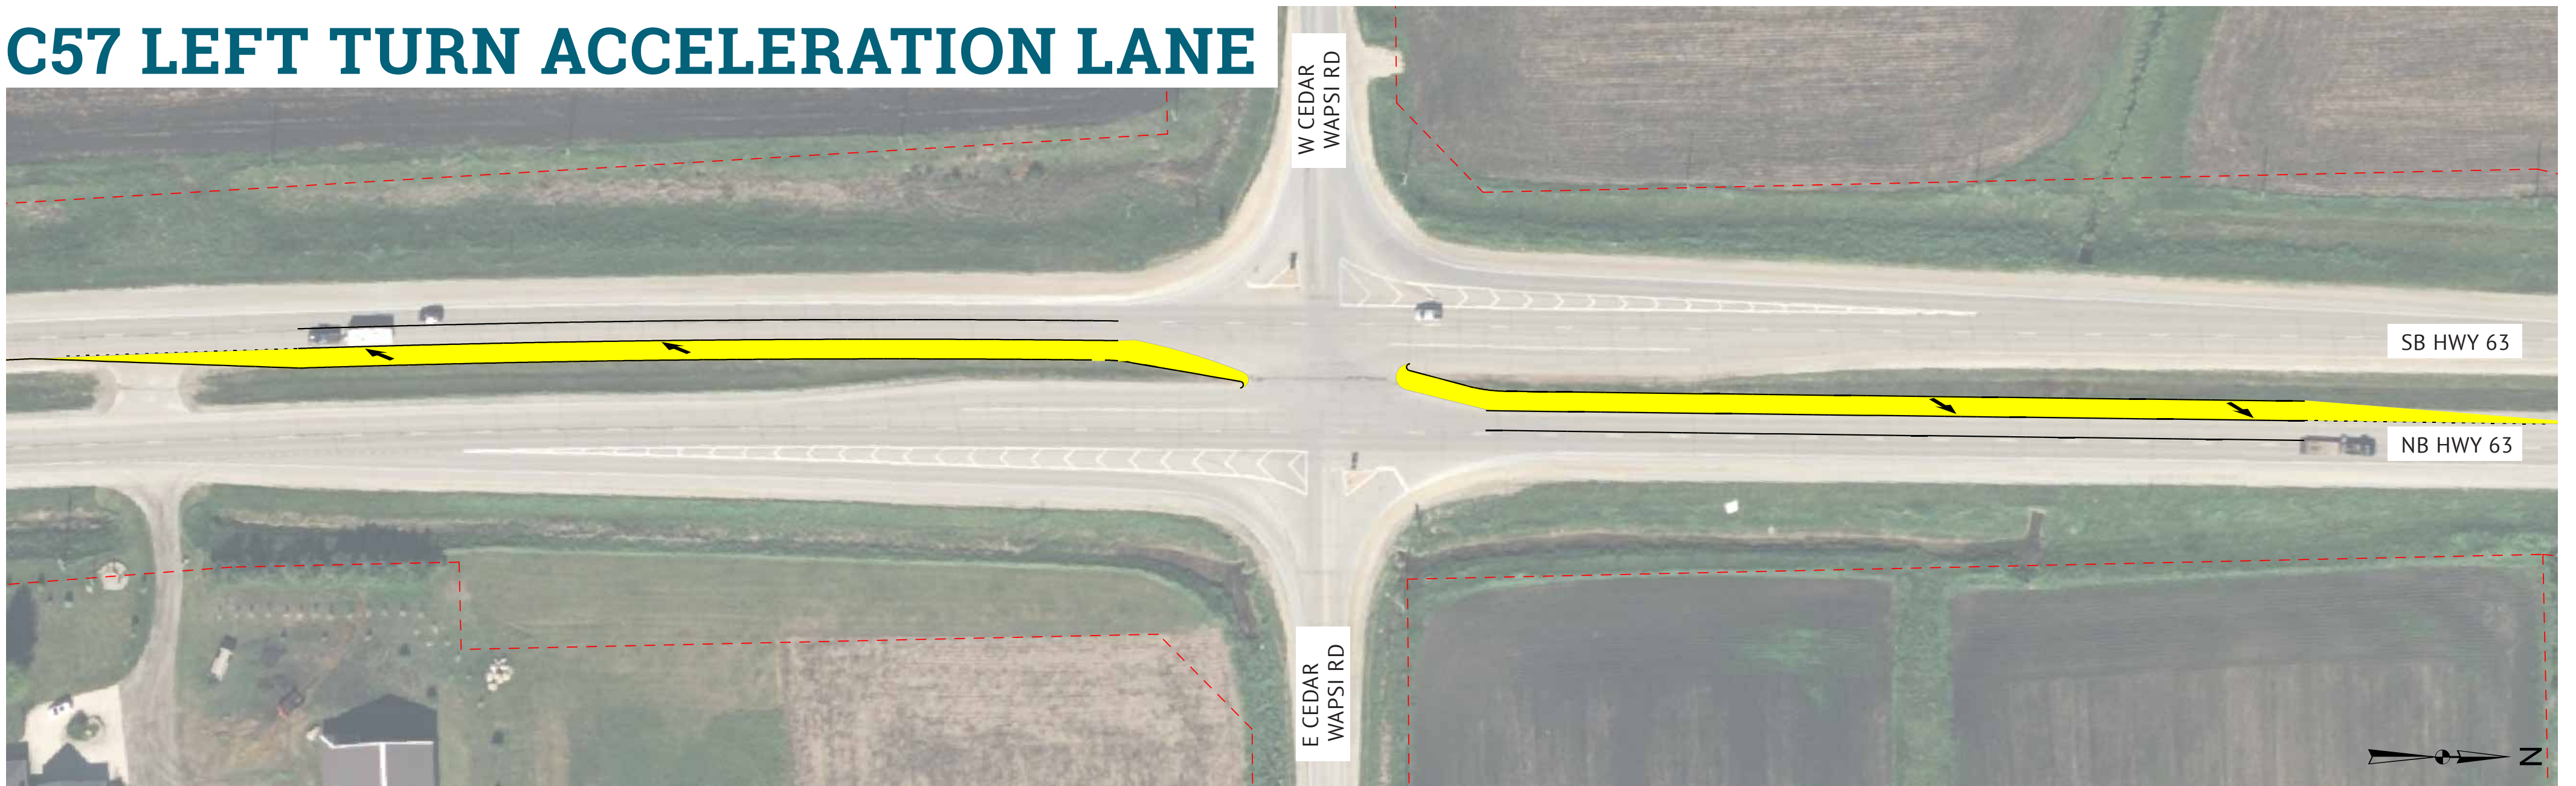

US 63 WIDENED MEDIAN

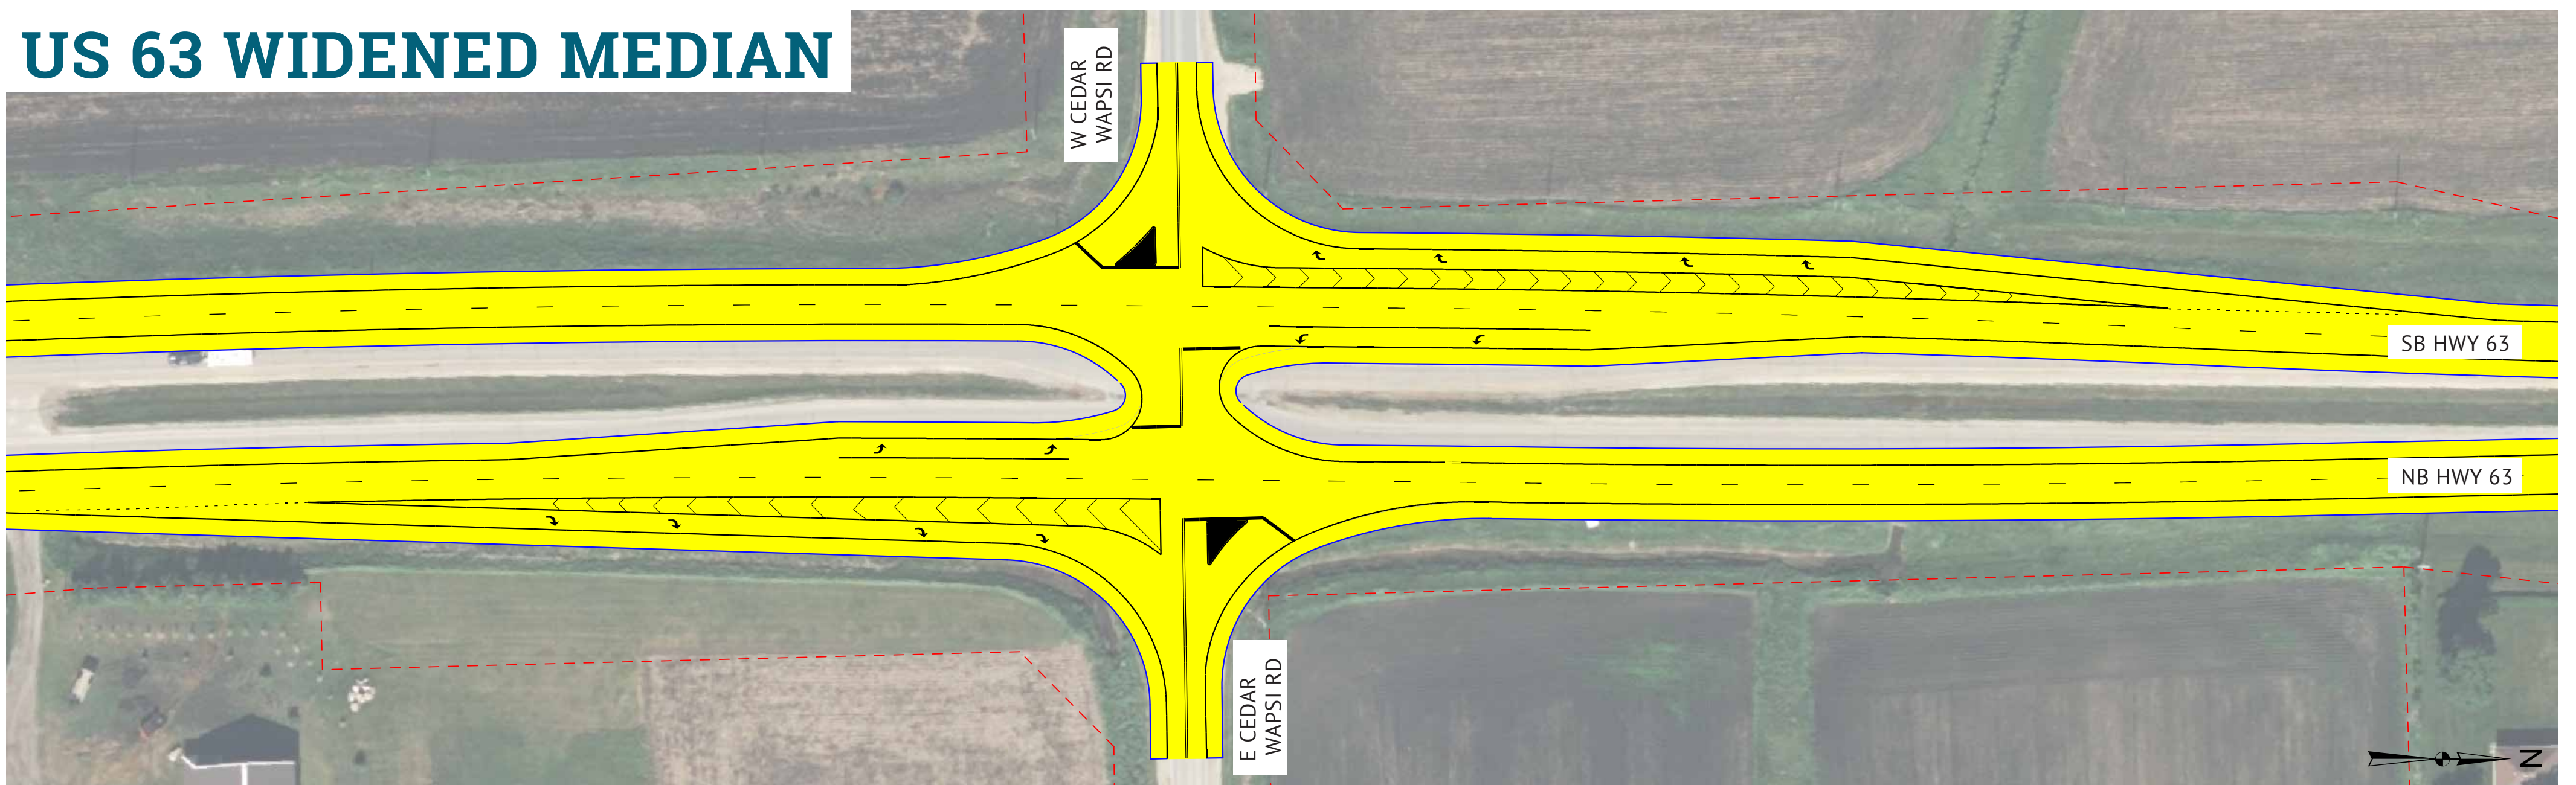

ROUNDBABOUT

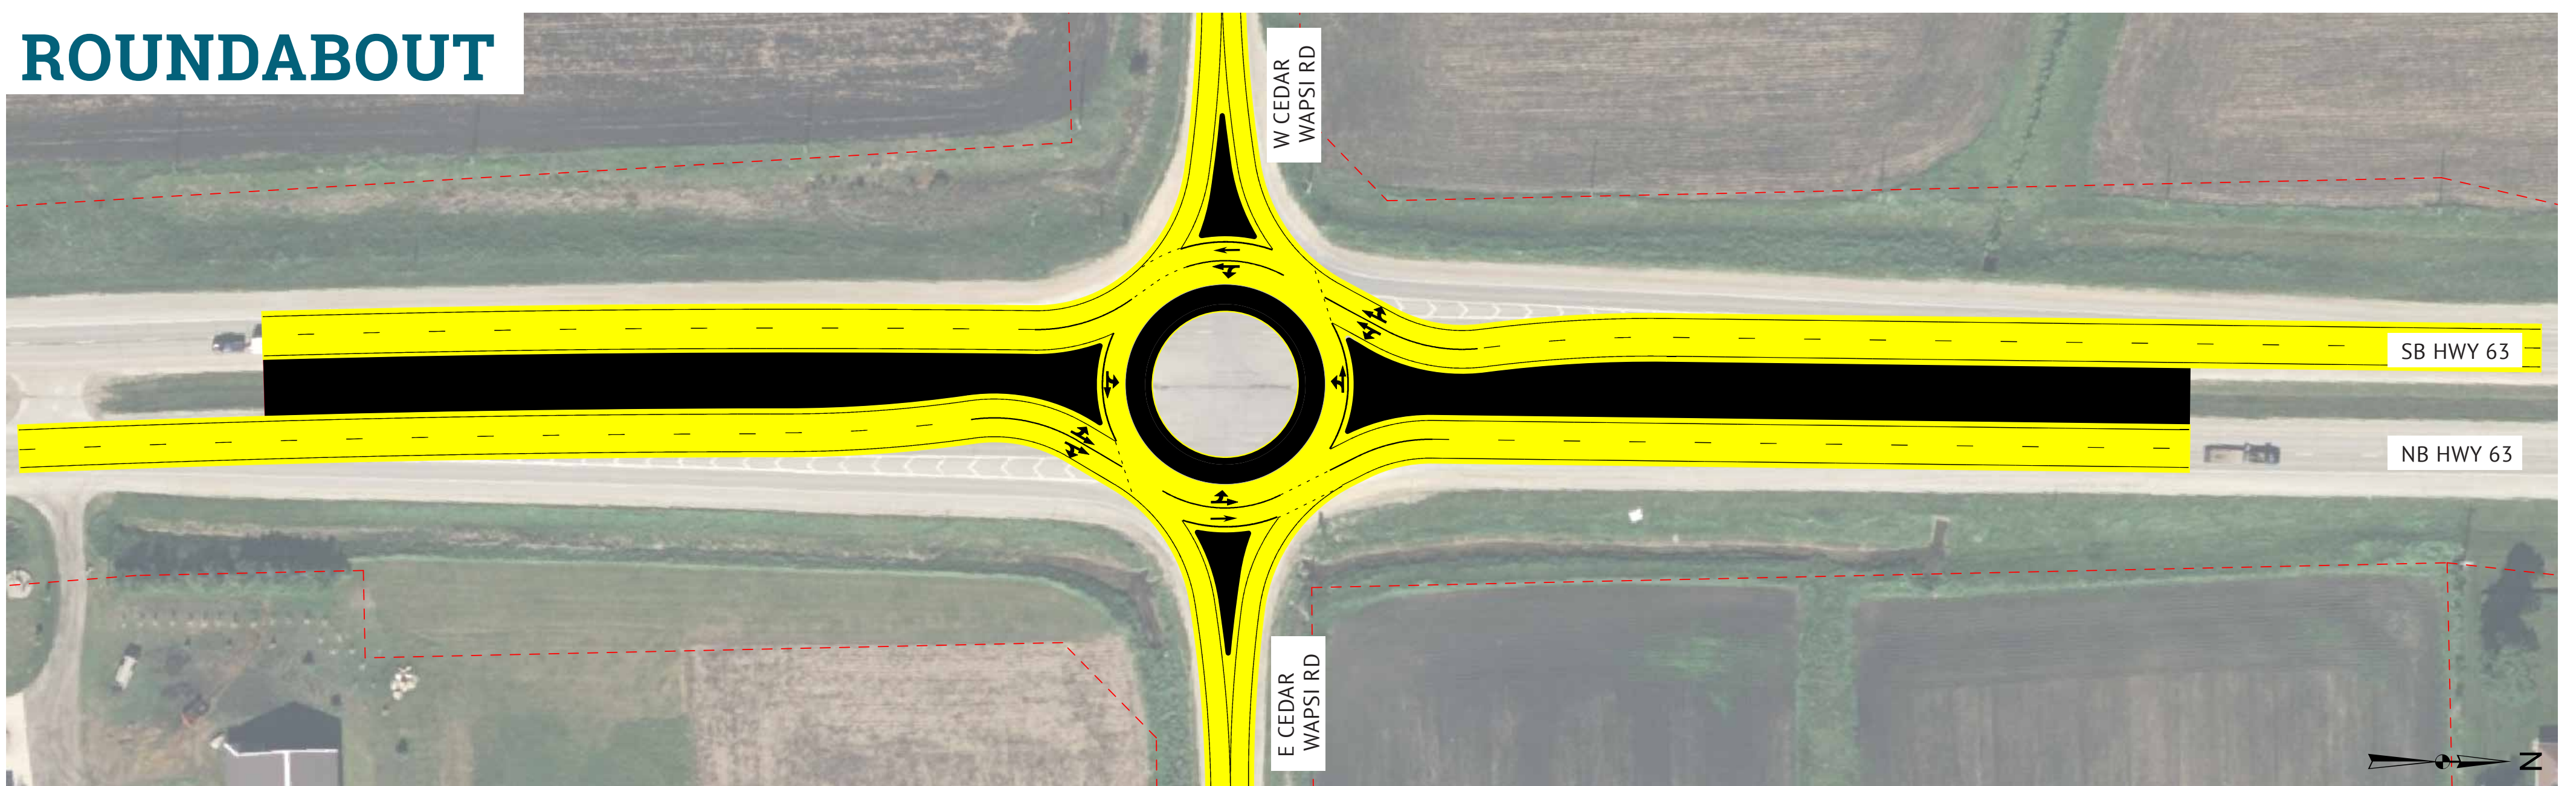


Options Previously Considered


LEGEND

- PROPOSED PAVEMENT
- PROPOSED GRANULAR SURFACE
- PROPOSED BRIDGE
- PROPOSED ACCESS CLOSURE
- PROPERTY LINE

TIGHT DIAMOND INTERCHANGE

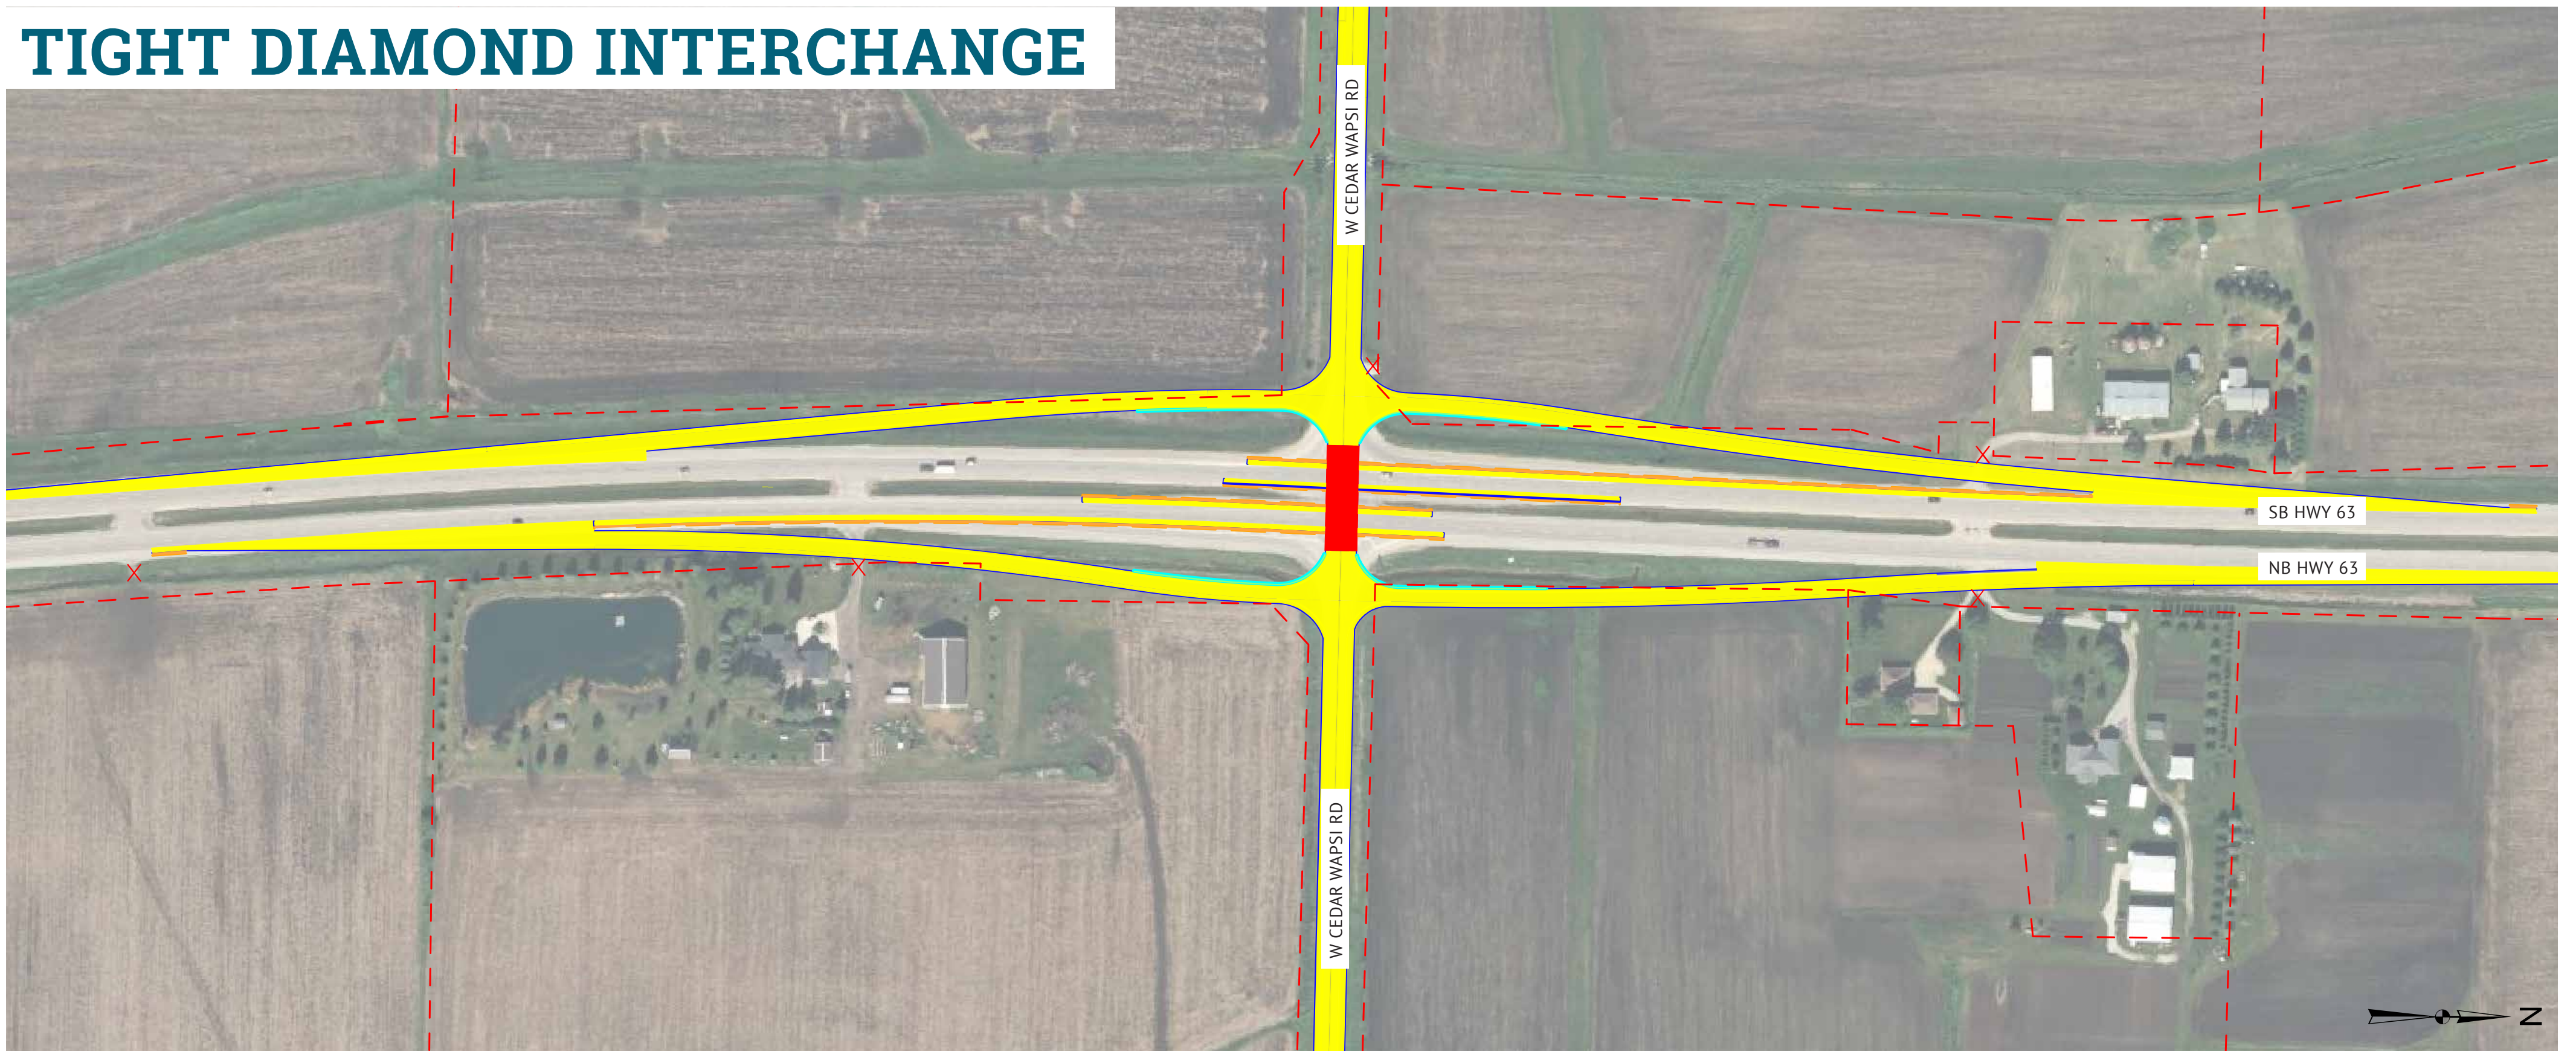

PARTIAL CLOVER LEAF INTERCHANGE

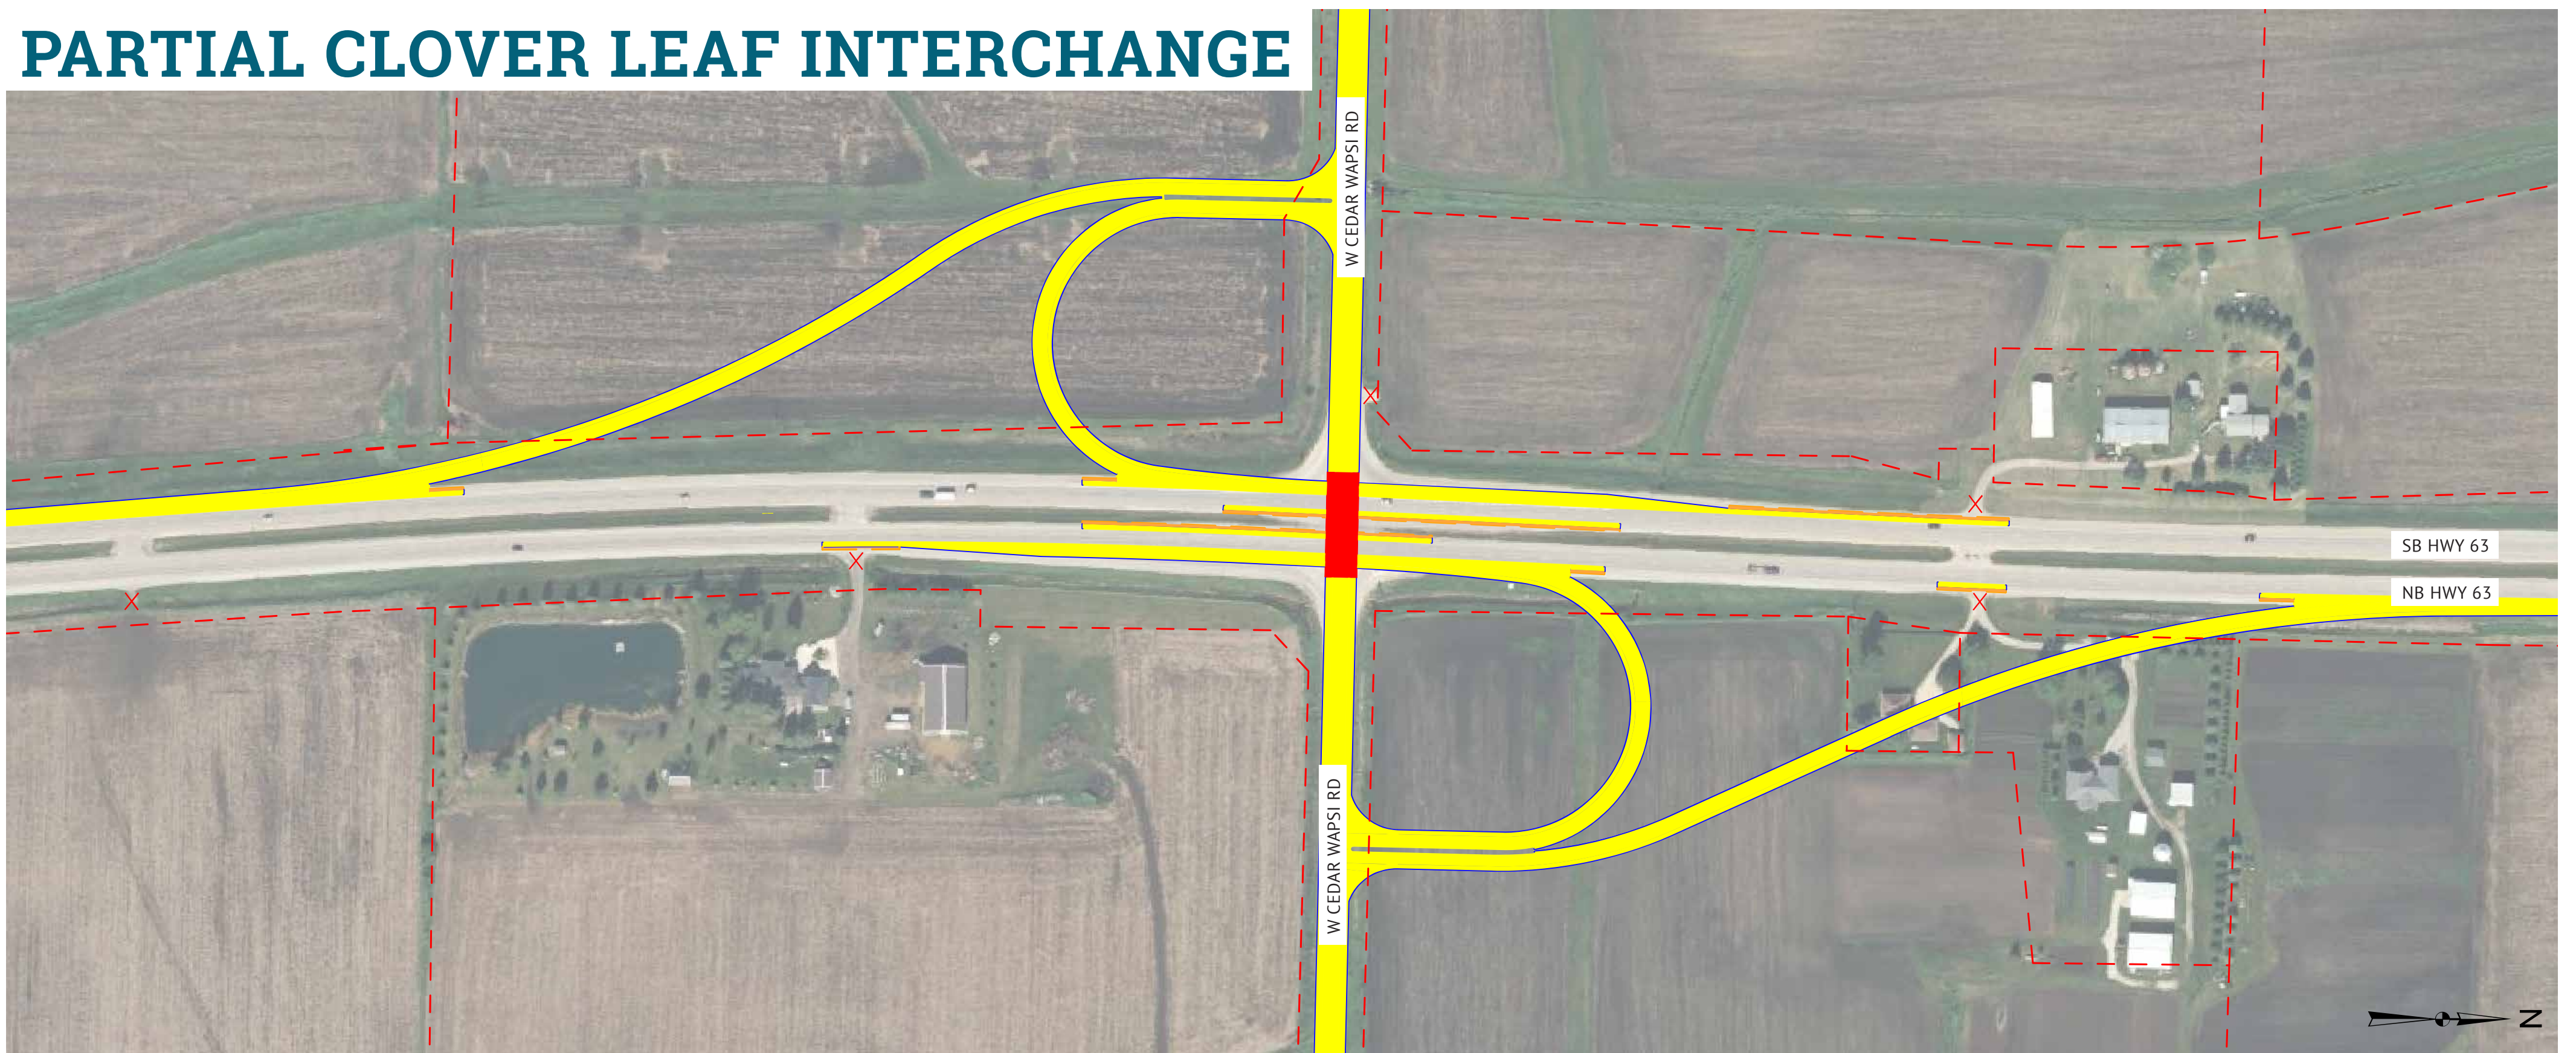

FOLDED DIAMOND INTERCHANGE

