


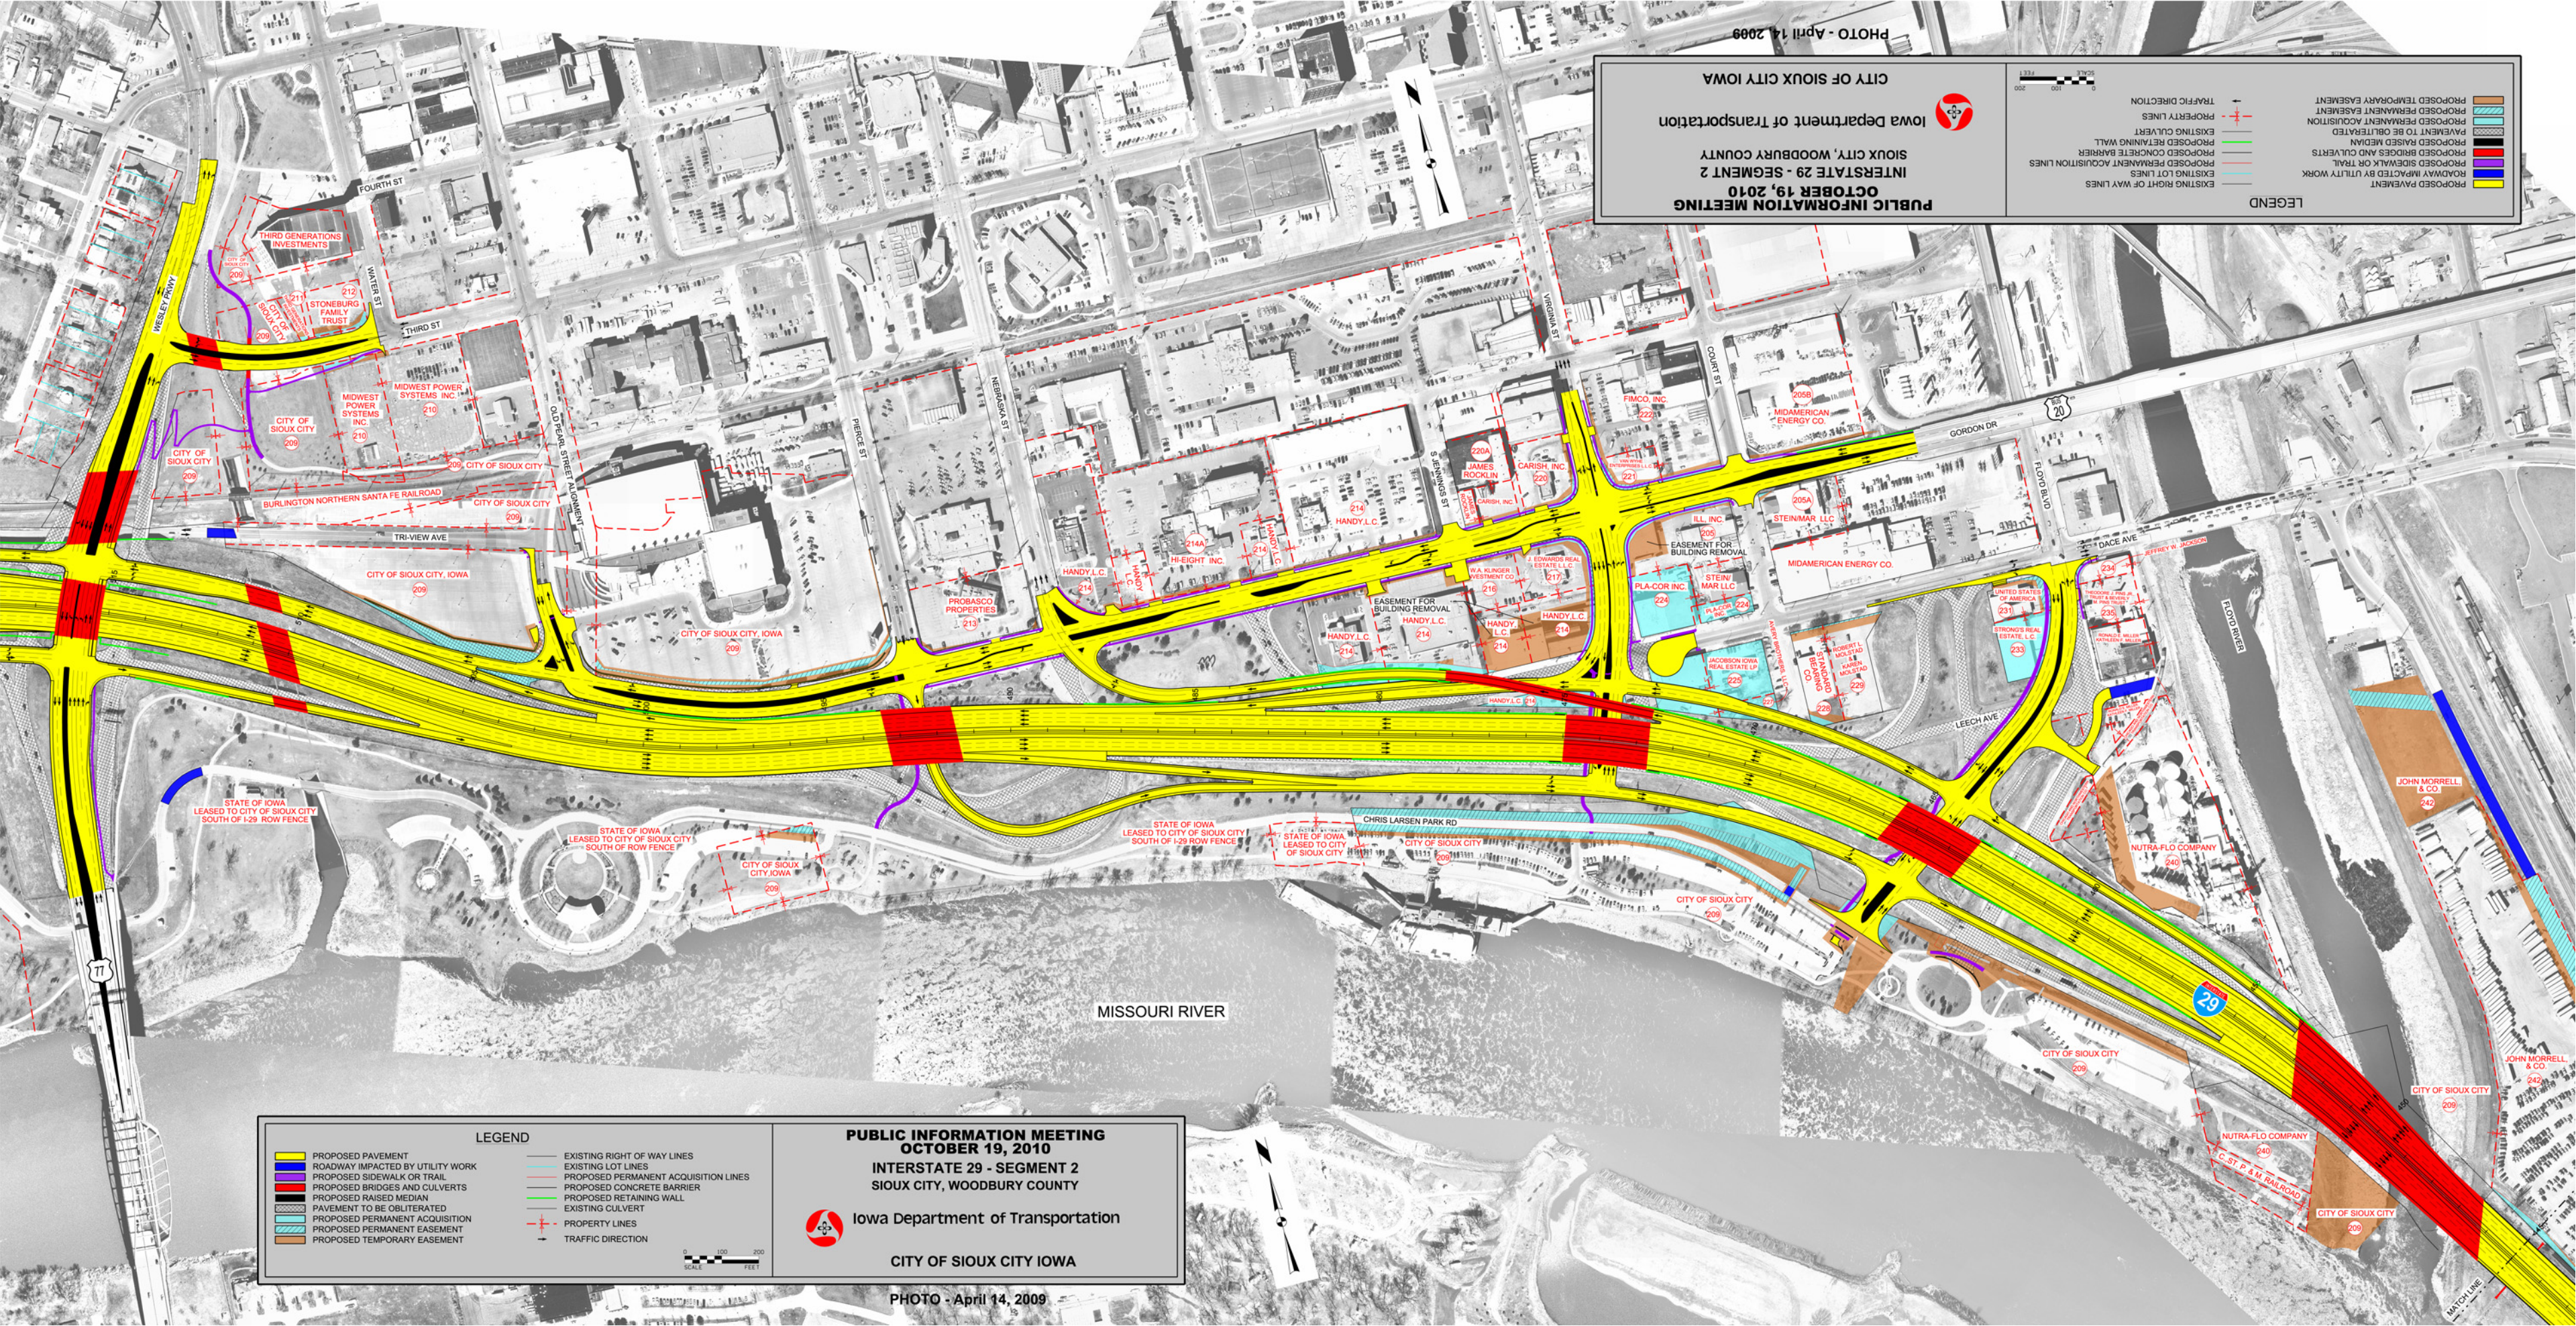

PUBLIC INFORMATION MEETING
OCTOBER 19, 2010
INTERSTATE 29 - SEGMENT 2
SIOUX CITY, WOODBURY COUNTY
Iowa Department of Transportation
CITY OF SIOUX CITY IOWA

0 100 200
SCALE
FEET

TRAFFIC DIRECTION
PROPERTY LINES
EXISTING CULVERT
PROPOSED RETAINING WALL
PROPOSED CONCRETE BARRIER
PROPOSED PERMANENT ACQUISITION LINES
EXISTING LOT LINES
EXISTING RIGHT OF WAY LINES

PROPOSED PAVEMENT
ROADWAY IMPACTED BY UTILITY WORK
PROPOSED SIDEWALK OR TRAIL
PROPOSED BRIDGES AND CULVERTS
PROPOSED RAISED MEDIAN
PAVEMENT TO BE OBLITERATED
PROPOSED PERMANENT ACQUISITION
PROPOSED PERMANENT EASEMENT
PROPOSED TEMPORARY EASEMENT

PUBLIC INFORMATION MEETING
OCTOBER 19, 2010
INTERSTATE 29 - SEGMENT 2
SIOUX CITY, WOODBURY COUNTY
Iowa Department of Transportation
CITY OF SIOUX CITY IOWA

0 100 200
SCALE
FEET

EXISTING RIGHT OF WAY LINES
EXISTING LOT LINES
PROPOSED PERMANENT ACQUISITION LINES
PROPOSED CONCRETE BARRIER
PROPOSED RETAINING WALL
EXISTING CULVERT
PROPERTY LINES
TRAFFIC DIRECTION

PROPOSED PAVEMENT
ROADWAY IMPACTED BY UTILITY WORK
PROPOSED SIDEWALK OR TRAIL
PROPOSED BRIDGES AND CULVERTS
PROPOSED RAISED MEDIAN
PAVEMENT TO BE OBLITERATED
PROPOSED PERMANENT ACQUISITION
PROPOSED PERMANENT EASEMENT
PROPOSED TEMPORARY EASEMENT

PHOTO - April 14, 2009