


1	2	3	4	5	6	7	8	9
 DETOUR AHEAD W20-2 48" x 48"	 RAMP CLOSED FOLLOW DETOUR CUSTOM SIGN	 DETOUR EAST M4-3, 24" X 12" M3-2, 24" X 12" M1-4, 24" X 24" M6-3, 21" X 15"	 DETOUR EAST M4-3, 24" X 12" M3-2, 24" X 12" M1-4, 24" X 24" M5-1R, 21" X 15"	 DETOUR EAST M4-3, 24" X 12" M3-2, 24" X 12" M1-4, 24" X 24" M6-1R, 21" X 15"	 DETOUR EAST M4-3, 24" X 12" M3-2, 24" X 12" M1-4, 24" X 24" M5-1L, 21" X 15"	 DETOUR EAST M4-3, 24" X 12" M3-2, 24" X 12" M1-4, 24" X 24" M6-1L, 21" X 15"	 ROAD CLOSED R11-2 48" x 30"	 END DETOUR M4-8A 24" X 18"

Detour Direction

Detour Route

Ramp Closure

Ramp D Detour

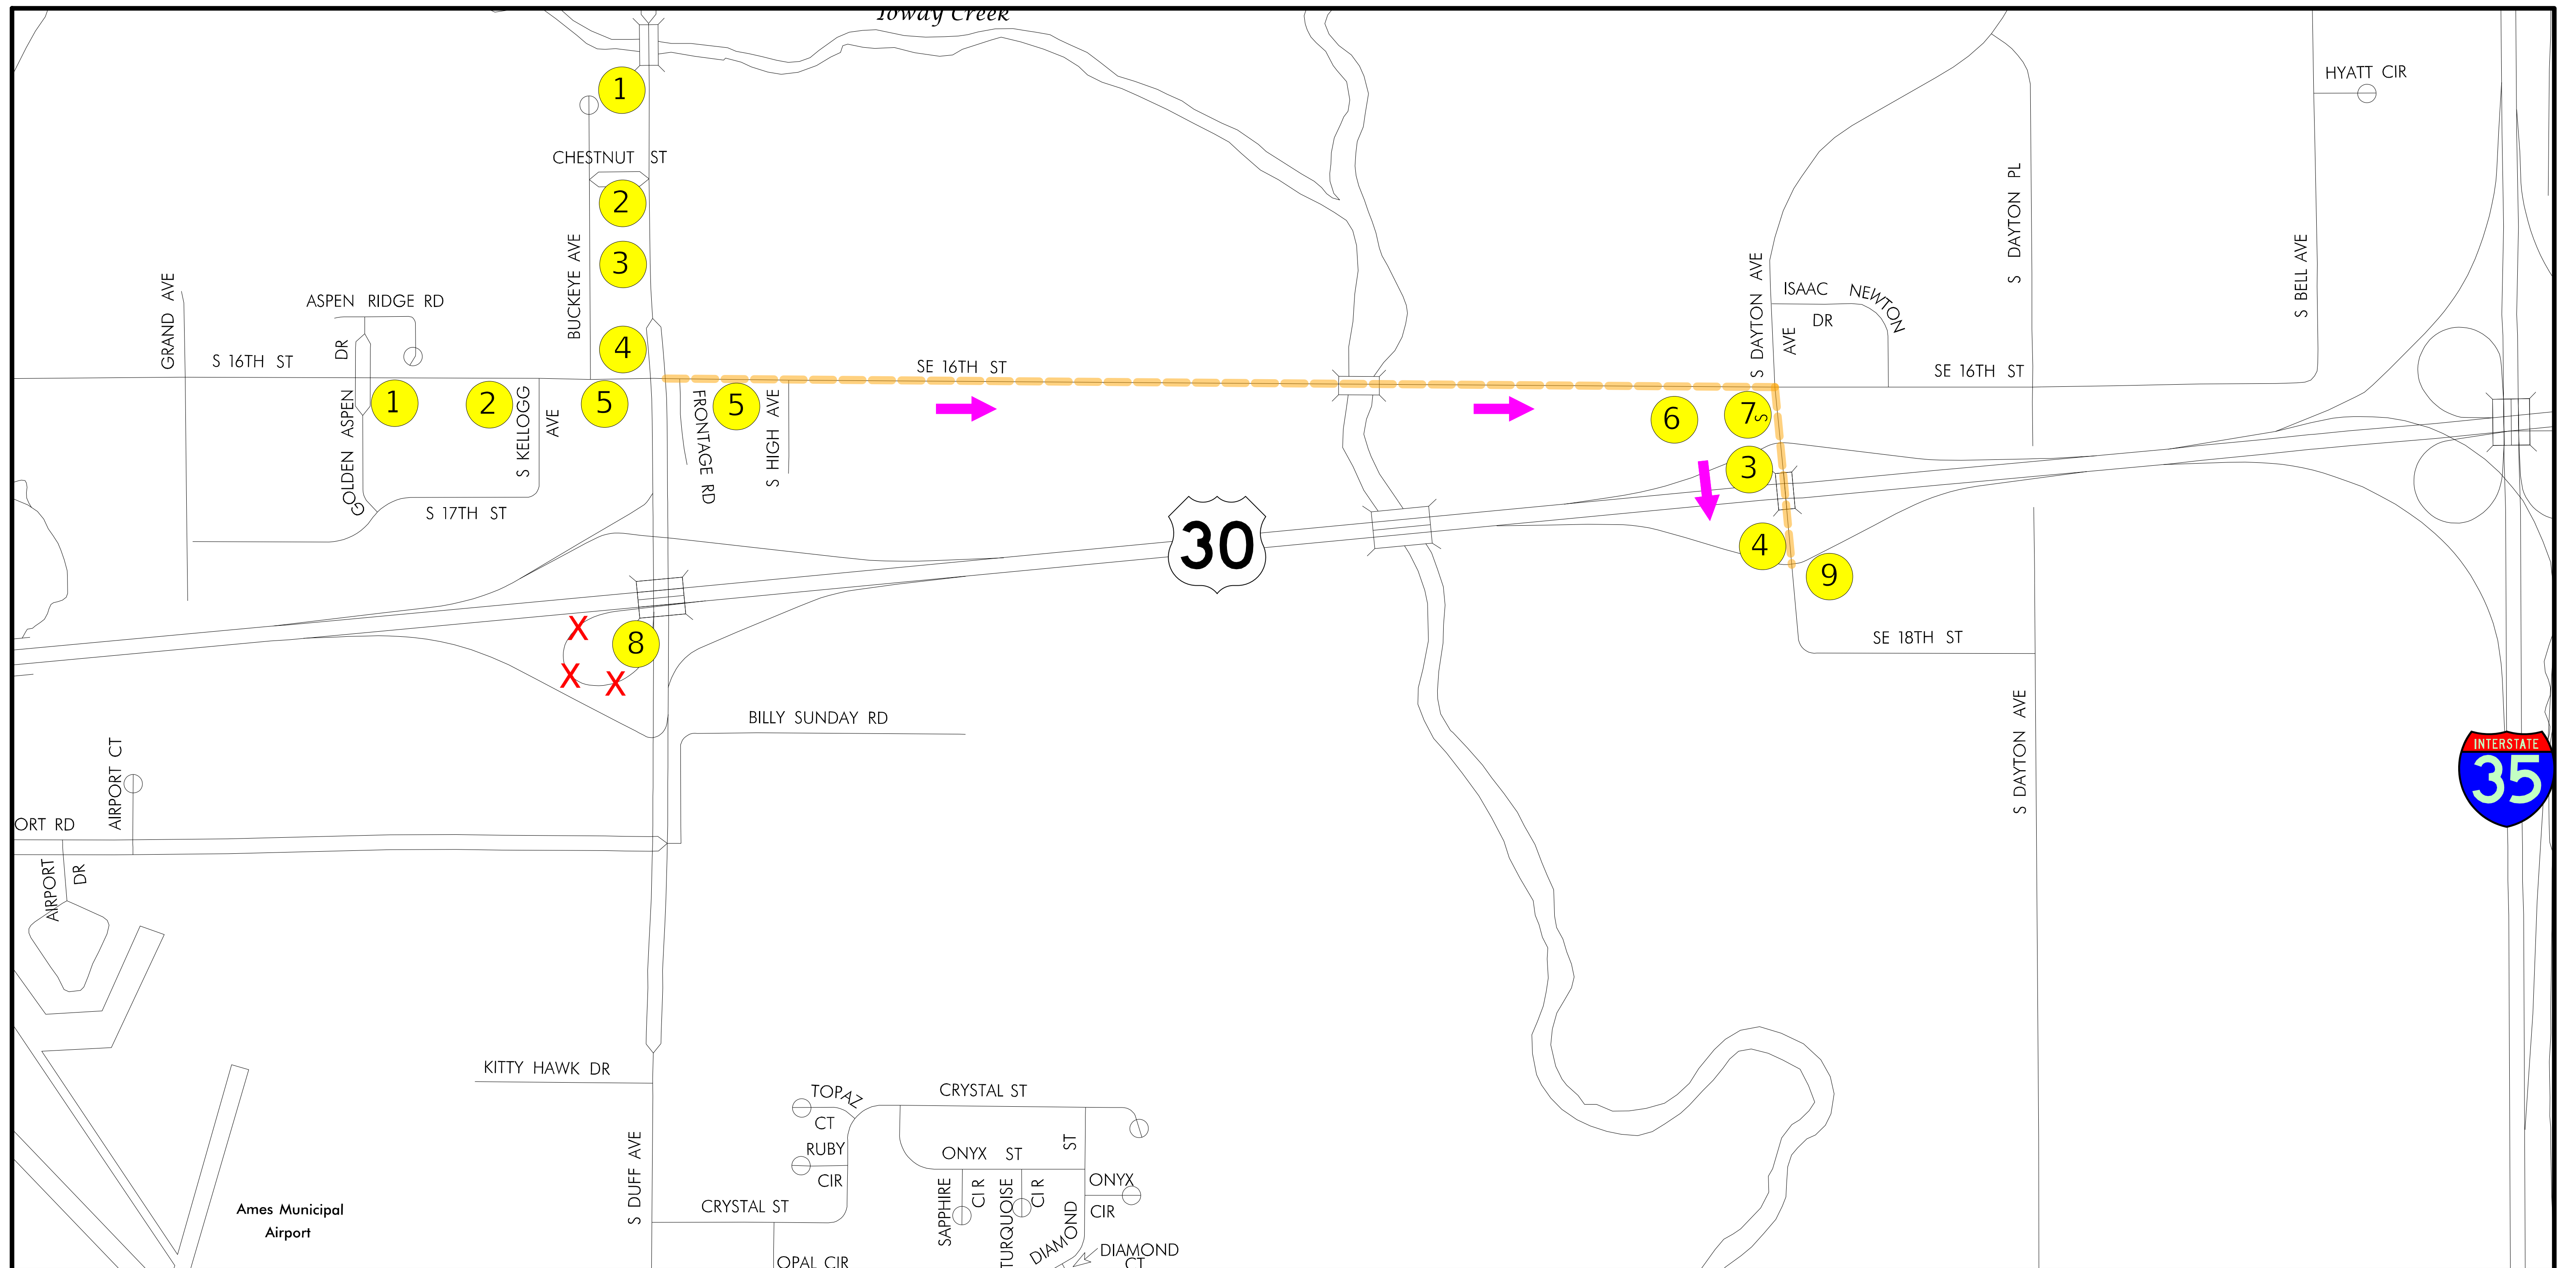


1	2	3	4	5	6	7	8	9
 W20-2 48" x 48"	 RAMP CLOSED FOLLOW DETOUR CUSTOM SIGN	 DETOUR EAST M4-3, 24" X 12" M3-2, 24" X 12" M1-4, 24" X 24" M5-1L, 21" X 15"	 DETOUR EAST M4-3, 24" X 12" M3-2, 24" X 12" M1-4, 24" X 24" M6-1L, 21" X 15"	 DETOUR EAST M4-3, 24" X 12" M3-2, 24" X 12" M1-4, 24" X 24" M6-3, 21" X 15"	 DETOUR EAST M4-3, 24" X 12" M3-2, 24" X 12" M1-4, 24" X 24" M5-1R, 21" X 15"	 DETOUR EAST M4-3, 24" X 12" M3-2, 24" X 12" M1-4, 24" X 24" M6-1R, 21" X 15"	 ROAD CLOSED R11-2 48" x 30"	 END DETOUR M4-8A 24" X 18"

Detour Direction

Detour Route

Ramp Closure

Duff Ave. EB Loop Entrance Ramp Detour

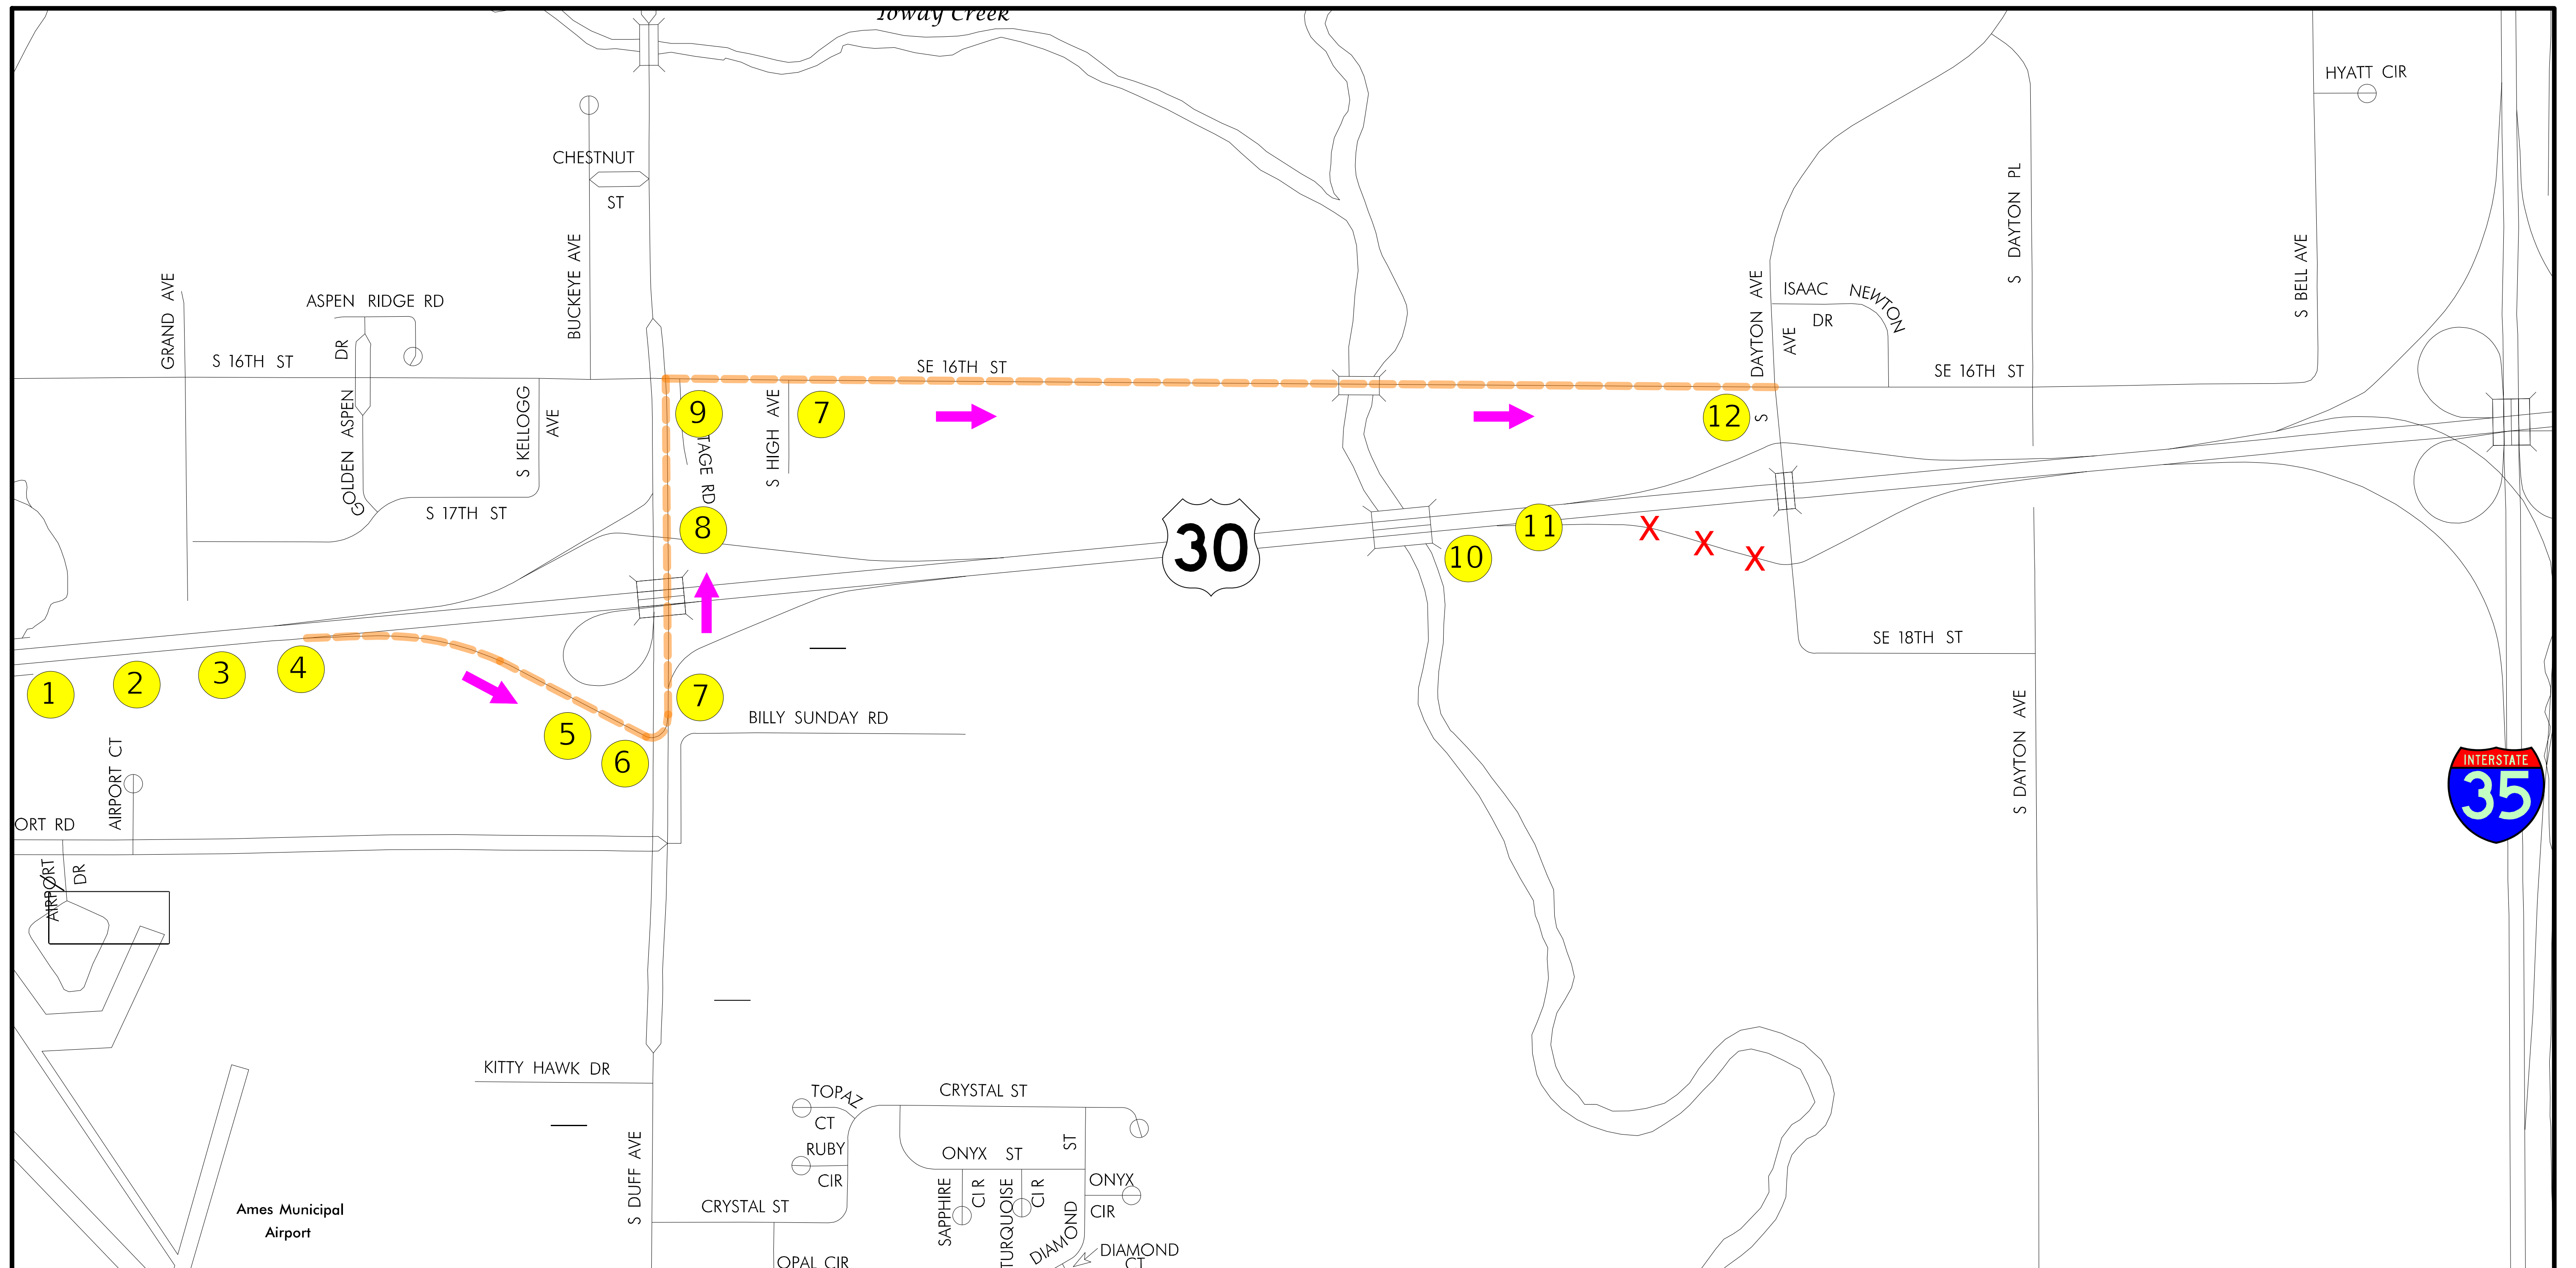

1	2	3	4	5	6	7	8	9	10	11	12
W20-2 48" x 48"	DAYTON AVE RAMP CLOSED FOLLOW DETOUR CUSTOM SIGN	DETOUR NORTH DAYTON AVE M4-3, 24" X 12" M3-1, 24" X 12" CUSTOM SIGN M5-2R, 21" X 15"	DETOUR NORTH DAYTON AVE M4-3, 24" X 12" M3-1, 24" X 12" CUSTOM SIGN M6-2R, 21" X 15"	DETOUR NORTH DAYTON AVE M4-3, 24" X 12" M3-1, 24" X 12" CUSTOM SIGN M5-1L, 21" X 15"	DETOUR NORTH DAYTON AVE M4-3, 24" X 12" M3-1, 24" X 12" CUSTOM SIGN M6-1L, 21" X 15"	DETOUR NORTH DAYTON AVE M4-3, 24" X 12" M3-1, 24" X 12" CUSTOM SIGN M6-3, 21" X 15"	DETOUR NORTH DAYTON AVE M4-3, 24" X 12" M3-1, 24" X 12" CUSTOM SIGN M5-1R, 21" X 15"	DETOUR NORTH DAYTON AVE M4-3, 24" X 12" M3-1, 24" X 12" CUSTOM SIGN M6-1R, 21" X 15"	EXIT CLOSED E5-2a 48" x 36"	ROAD CLOSED R11-2 48" x 30"	END DETOUR M4-8A 24" X 18"

Detour Direction

Detour Route

Ramp Closure

Ramp A Detour