


| | | | | | | | | | | | |
|--------------------|----------------|---|---|---|---|---|---|--|--------------------|--------------------|--------------------|
| 1 | 2 | 3 | 4 | 5 | 6 | 7 | 8 | 9 | 10 | 11 | 12 |
| | | | | | | | | | | | |
| W20-2 48" x 48" | CUSTOM SIGN | M4-3, 24" X 12" M3-1, 24" X 12" CUSTOM SIGN M5-2R, 21" X 15" | M4-3, 24" X 12" M3-1, 24" X 12" CUSTOM SIGN M6-2R, 21" X 15" | M4-3, 24" X 12" M3-1, 24" X 12" CUSTOM SIGN M5-1R, 21" X 15" | M4-3, 24" X 12" M3-1, 24" X 12" CUSTOM SIGN M6-1R, 21" X 15" | M4-3, 24" X 12" M3-1, 24" X 12" CUSTOM SIGN M5-1L, 21" X 15" | M4-3, 24" X 12" M3-1, 24" X 12" CUSTOM SIGN M6-1L, 21" X 15" | M4-3, 24" X 12" M3-1, 24" X 12" CUSTOM SIGN M6-3, 21" X 15" | E5-2a 48" x 36" | R11-2 48" x 30" | M4-8A 24" X 18" |

Detour Direction

Detour Route

Ramp Closure

Ramp E Detour

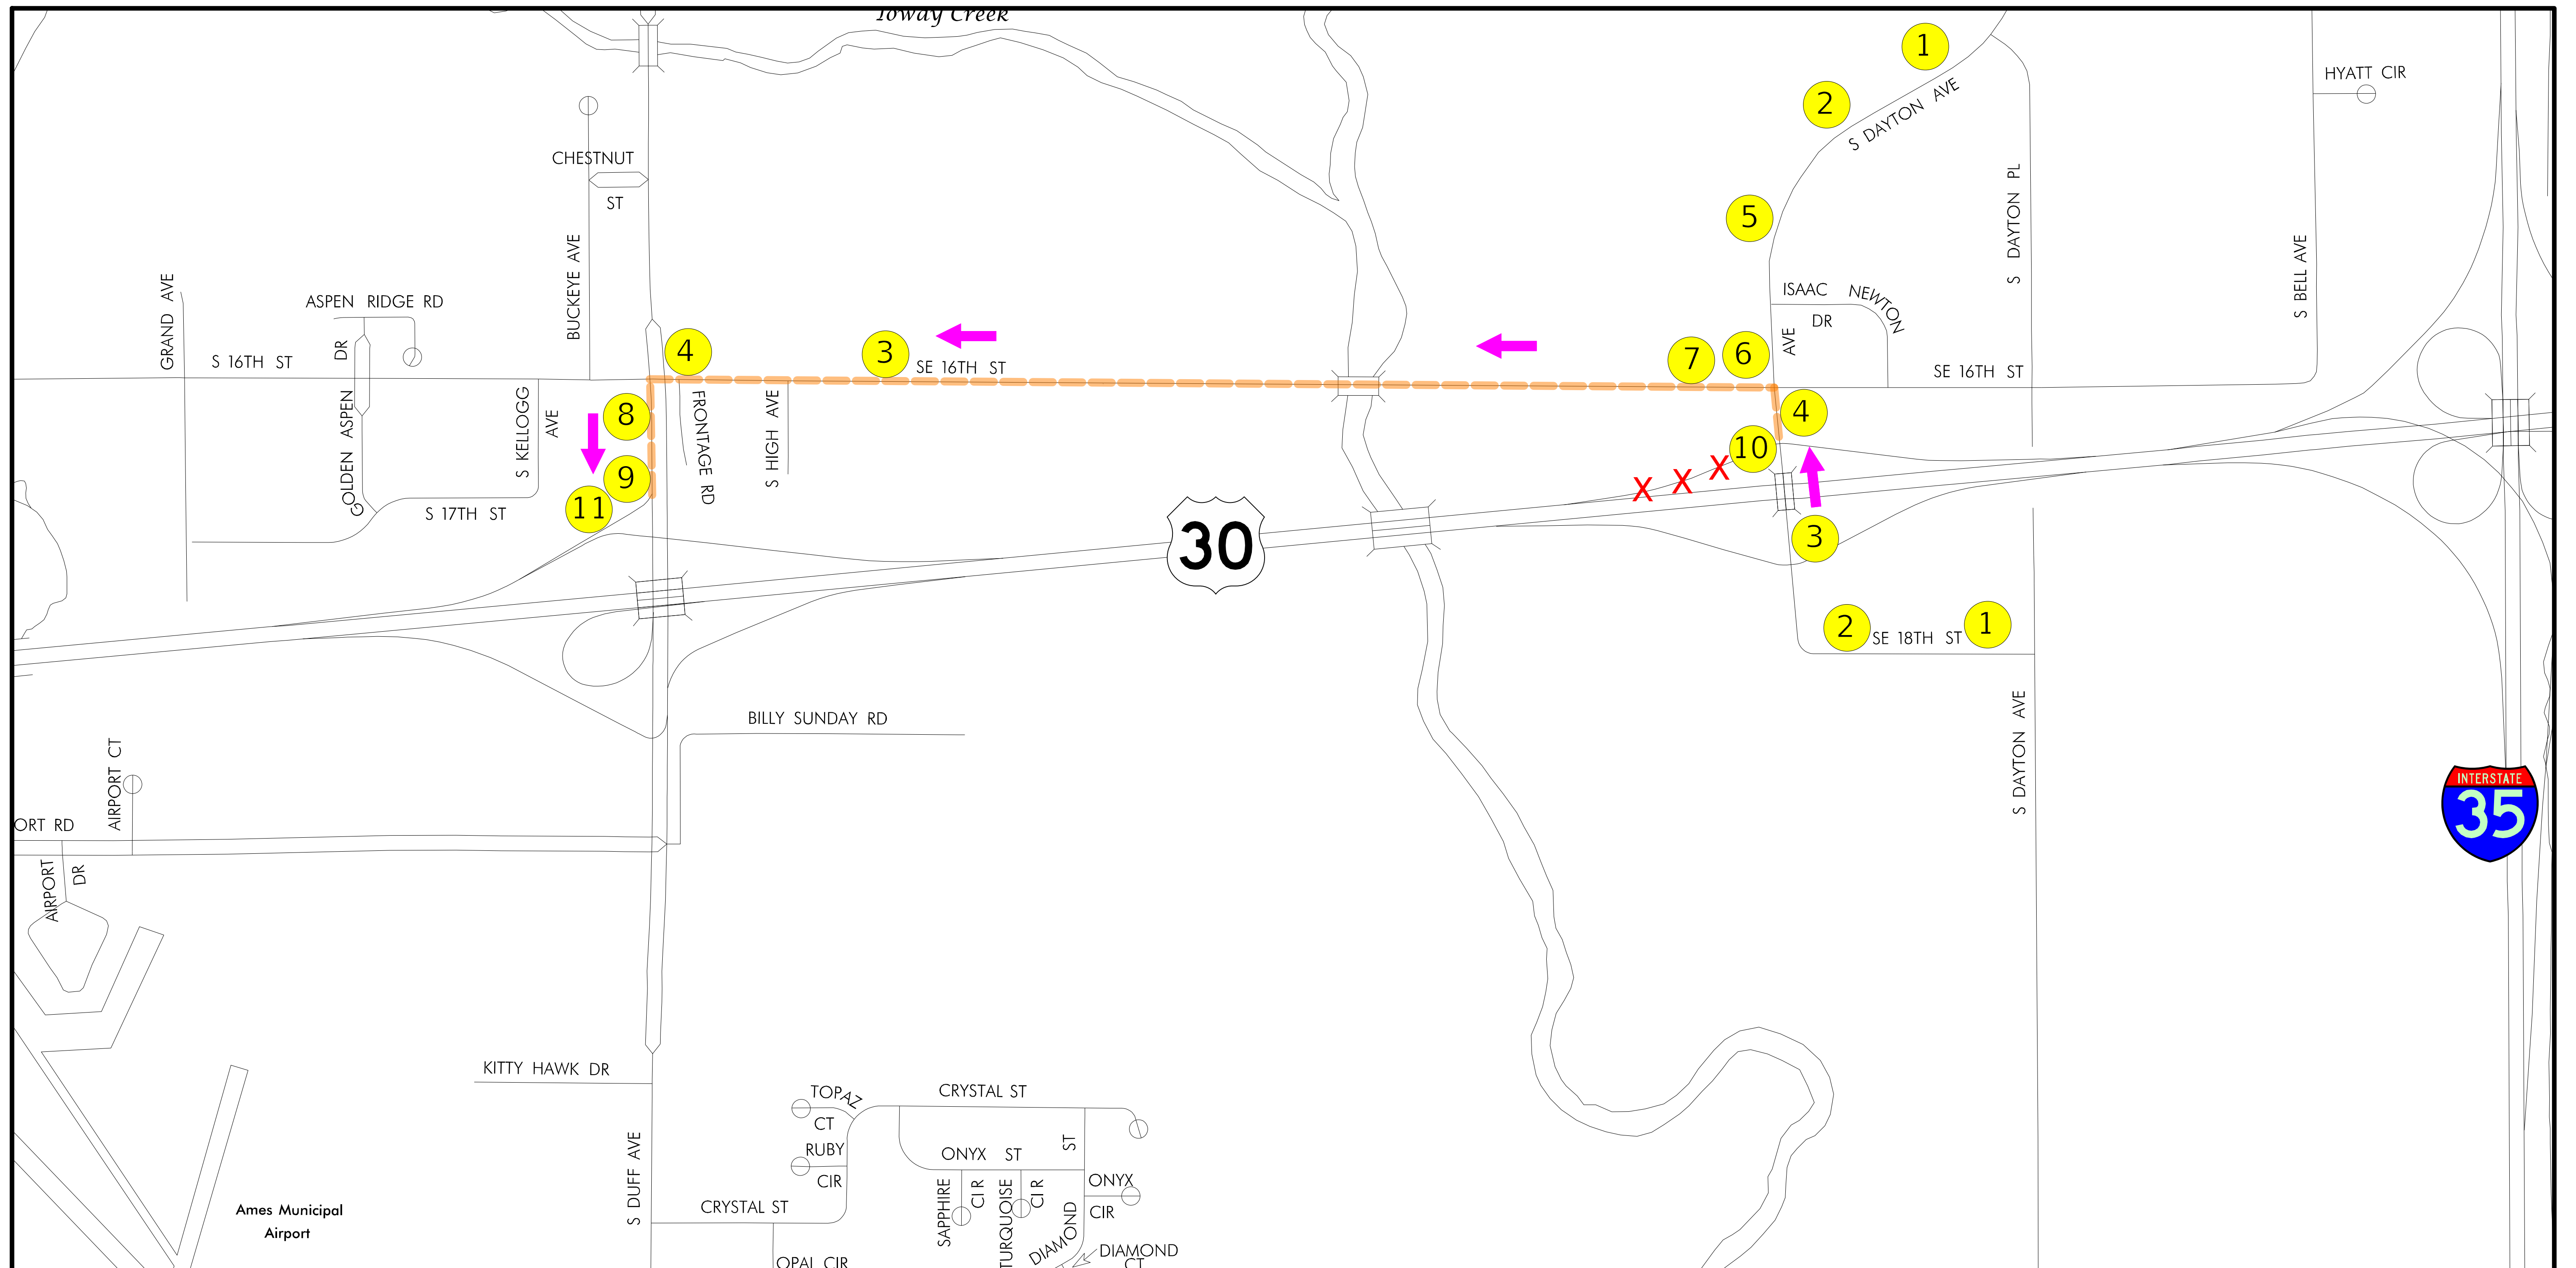

| | | | | | | | | | | |
|--------------------|----------------|---|---|---|---|--|---|---|--------------------|--------------------|
| 1 | 2 | 3 | 4 | 5 | 6 | 7 | 8 | 9 | 10 | 11 |
| | | | | | | | | | | |
| W20-2 48" x 48" | CUSTOM SIGN | M4-3, 24" x 12" M3-4, 24" x 12" M1-4, 24" x 24" M5-1L, 21" x 15" | M4-3, 24" x 12" M3-4, 24" x 12" M1-4, 24" x 24" M6-1L, 21" x 15" | M4-3, 24" x 12" M3-4, 24" x 12" M1-4, 24" x 24" M5-1R, 21" x 15" | M4-3, 24" x 12" M3-4, 24" x 12" M1-4, 24" x 24" M6-1R, 21" x 15" | M4-3, 24" x 12" M3-4, 24" x 12" M1-4, 24" x 24" M6-3, 21" x 15" | M4-3, 24" x 12" M3-4, 24" x 12" M1-4, 24" x 24" M5-2R, 21" x 15" | M4-3, 24" x 12" M3-4, 24" x 12" M1-4, 24" x 24" M6-2R, 21" x 15" | R11-2 48" x 30" | M4-8A 24" x 18" |

Detour Direction

Detour Route

Ramp Closure

Ramp B Detour