


Photo - March, 2016

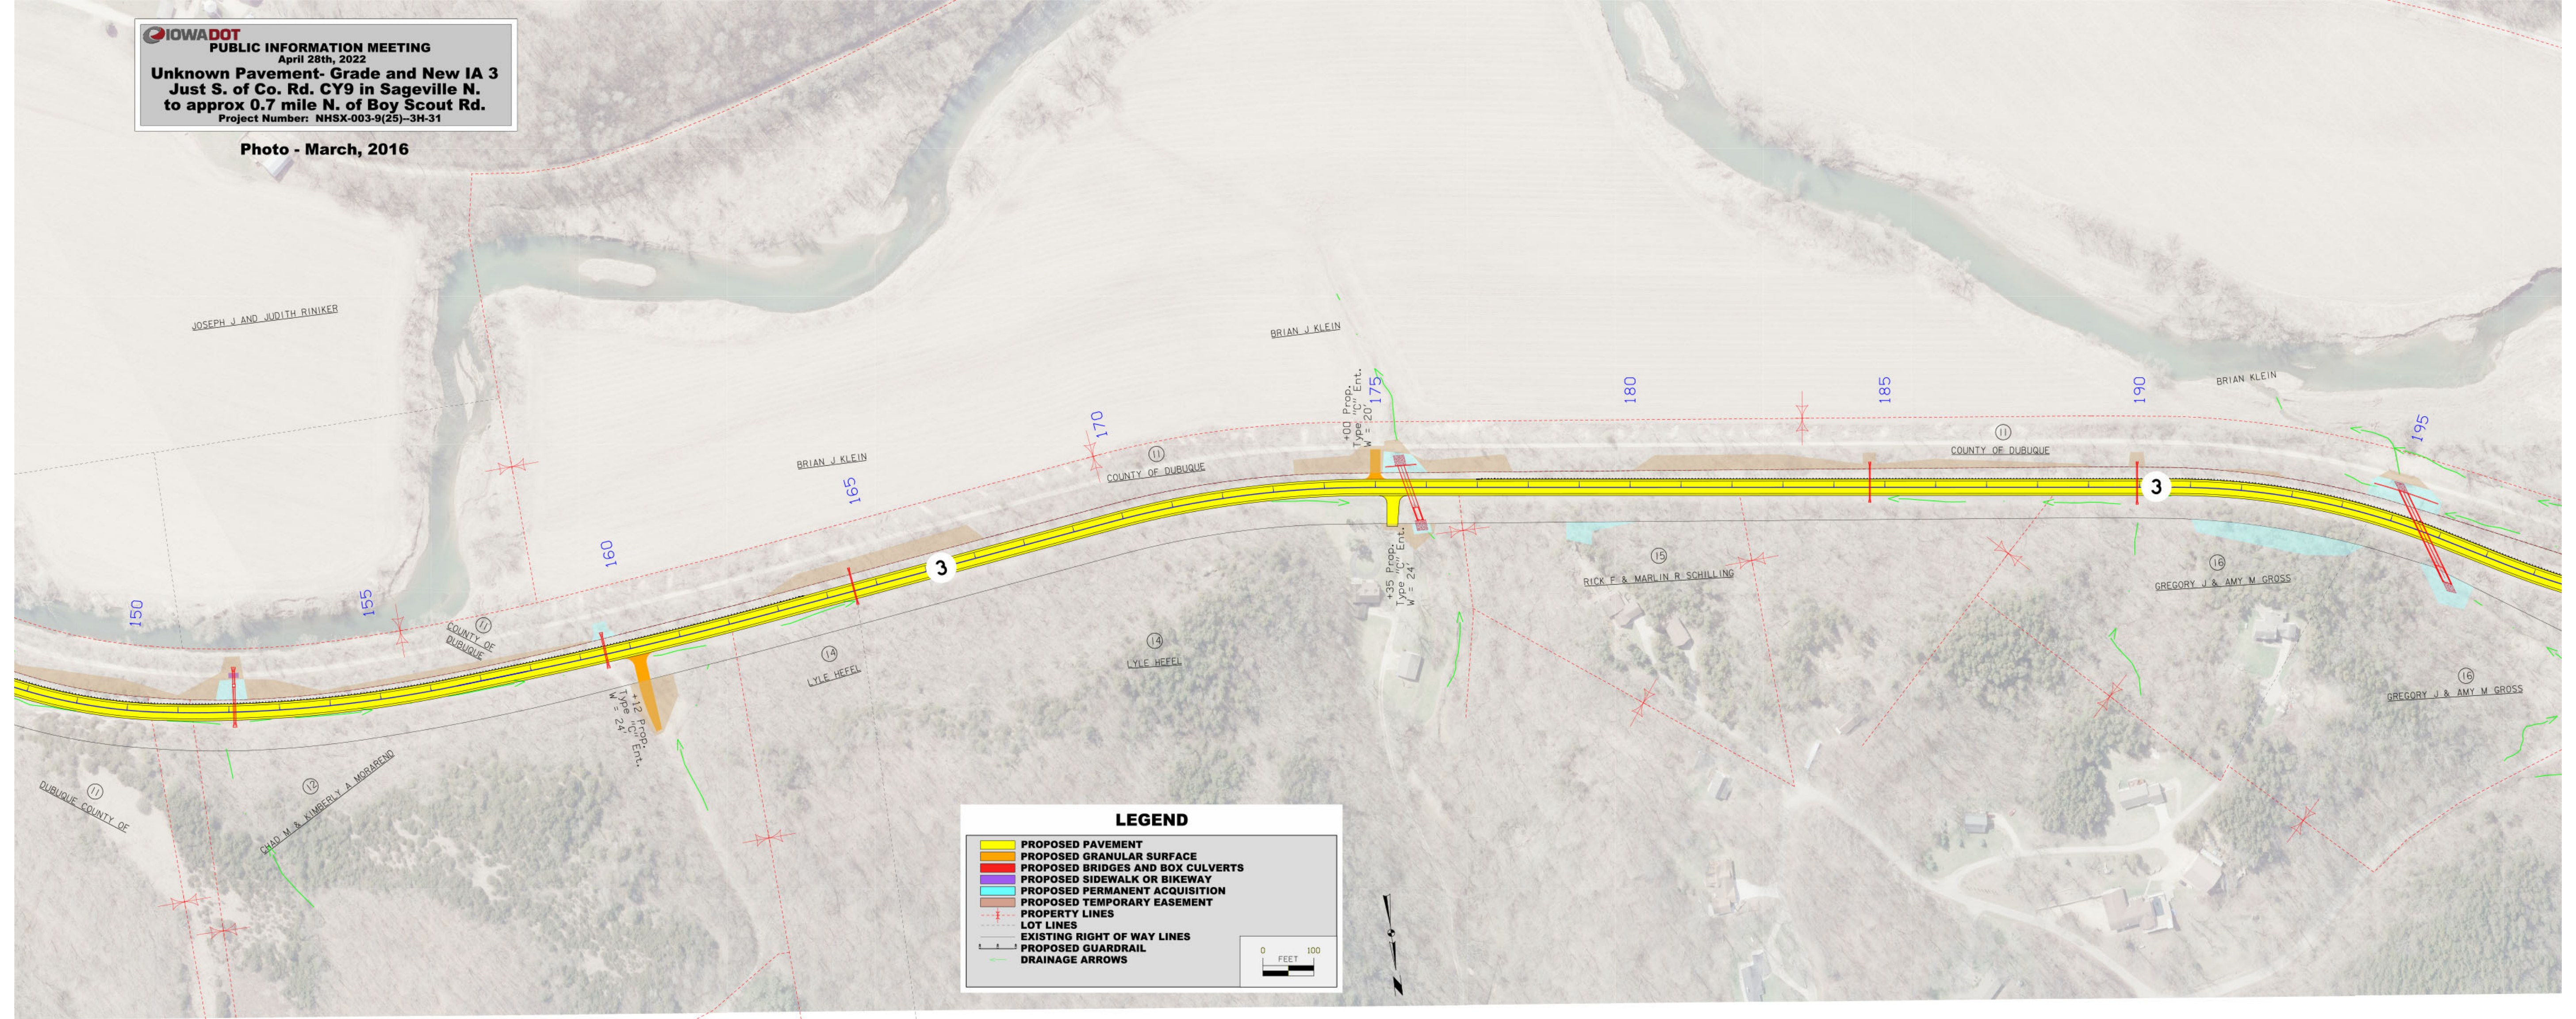

LEGEND

	PROPOSED PAVEMENT
	PROPOSED GRANULAR SURFACE
	PROPOSED BRIDGES AND BOX CULVERTS
	PROPOSED SIDEWALK OR BIKEWAY
	PROPOSED PERMANENT ACQUISITION
	PROPOSED TEMPORARY EASEMENT
	PROPERTY LINES
	LOT LINES
	EXISTING RIGHT OF WAY LINES
	PROPOSED GUARDRAIL
	DRAINAGE ARROWS

0 100
FEET