


IOWADOT
PUBLIC INFORMATION MEETING
 April 28th, 2022
Unknown Pavement-Grade and New IA 3
Just S. of Co. Rd. CY9 in Sageville N.
to approx 0.7 mile N. of Boy Scout Rd.
 Project Number: NHSX-003-9(25)-3H-31

Photo - March, 2016

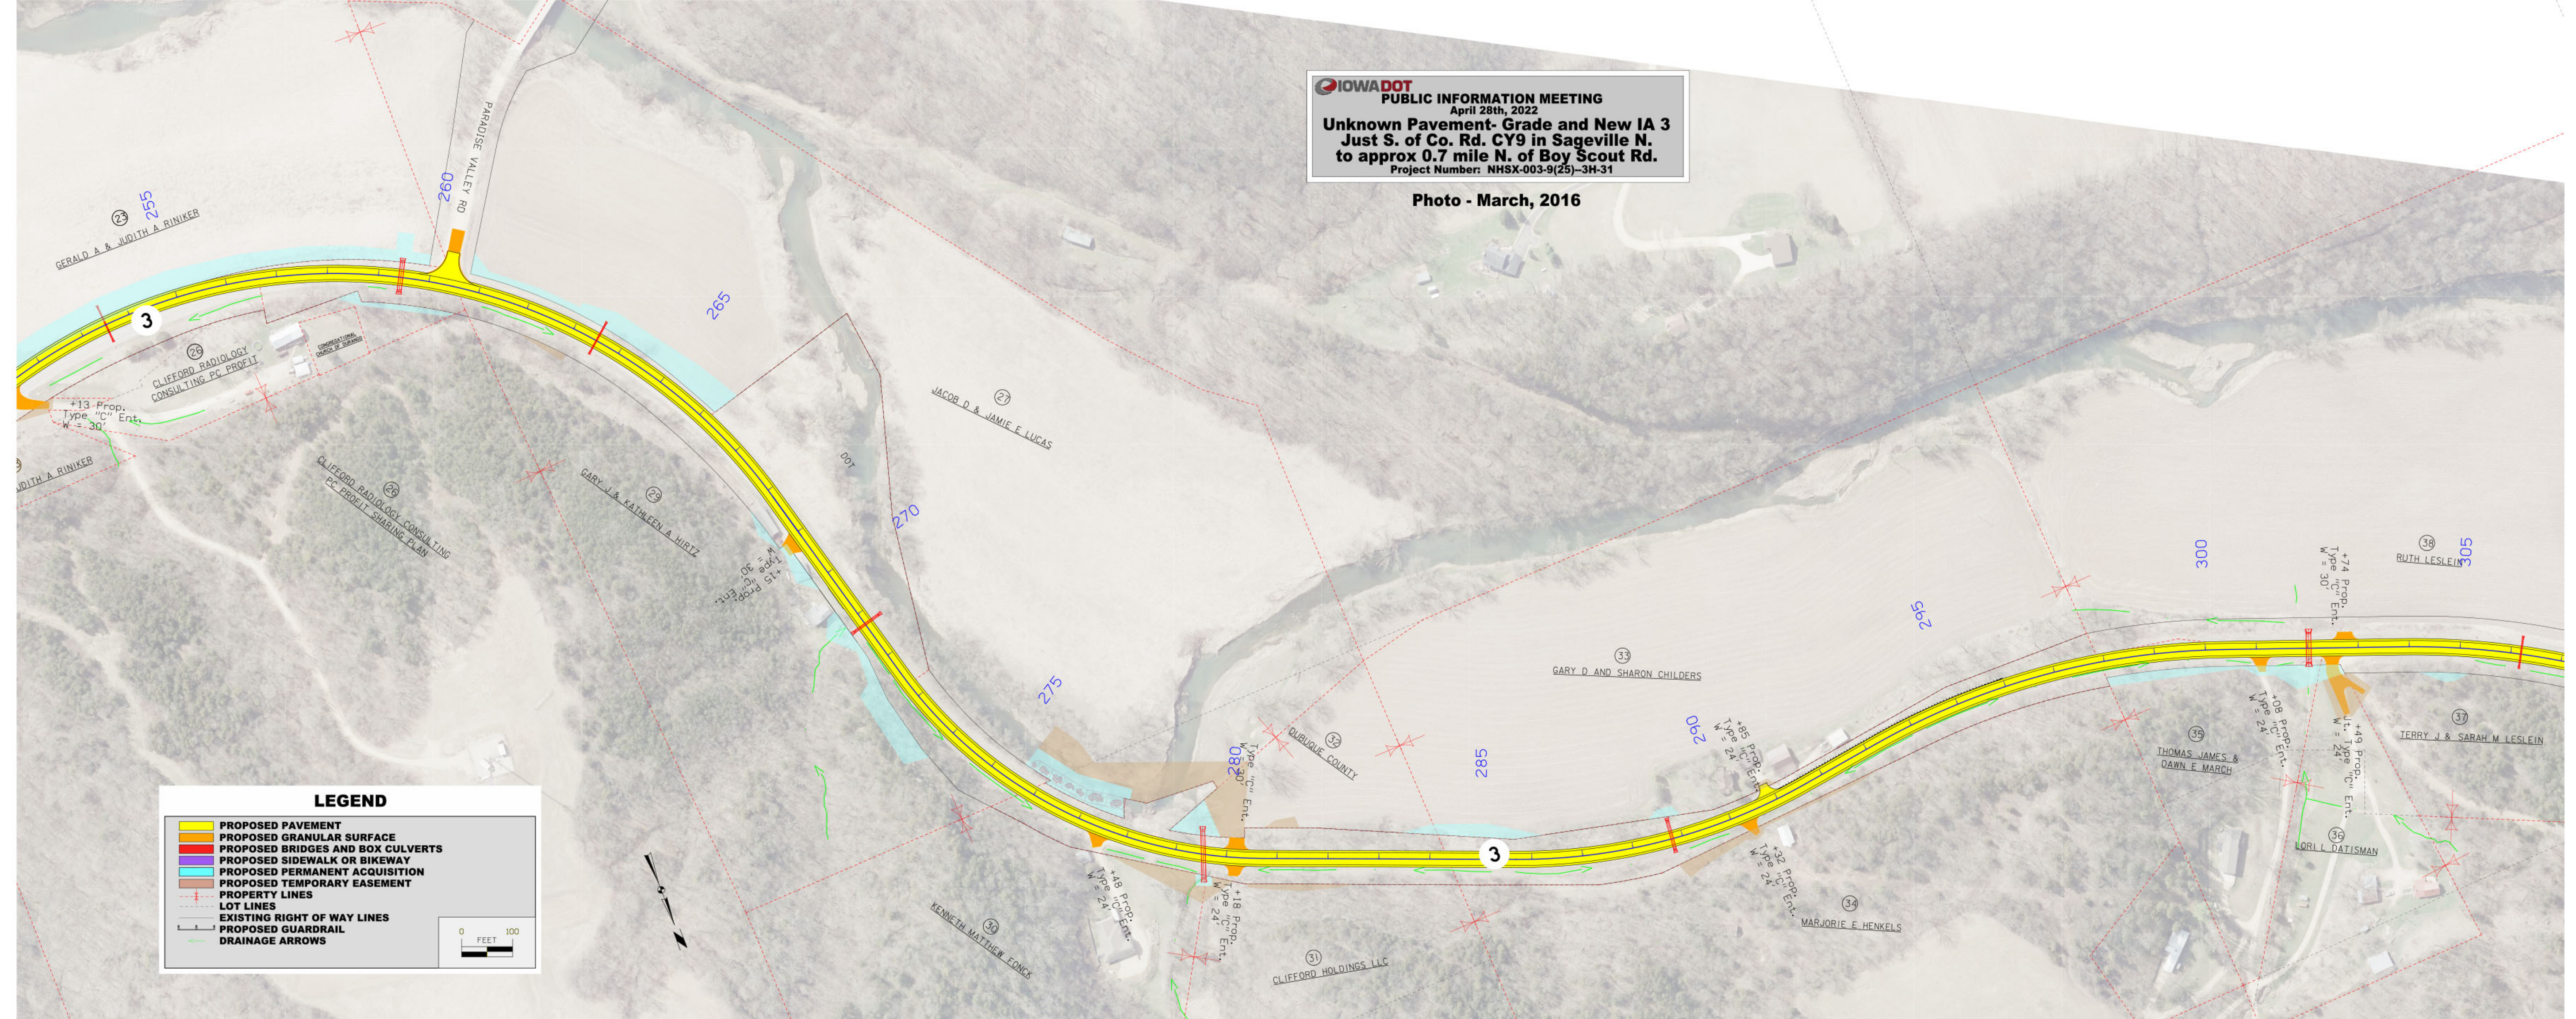

LEGEND

- PROPOSED PAVEMENT
- PROPOSED GRANULAR SURFACE
- PROPOSED BRIDGES AND BOX CULVERTS
- PROPOSED SIDEWALK OR BIKEWAY
- PROPOSED PERMANENT ACQUISITION
- PROPOSED TEMPORARY EASEMENT
- PROPERTY LINES
- LOT LINES
- EXISTING RIGHT OF WAY LINES
- PROPOSED GUARDRAIL
- DRAINAGE ARROWS

