


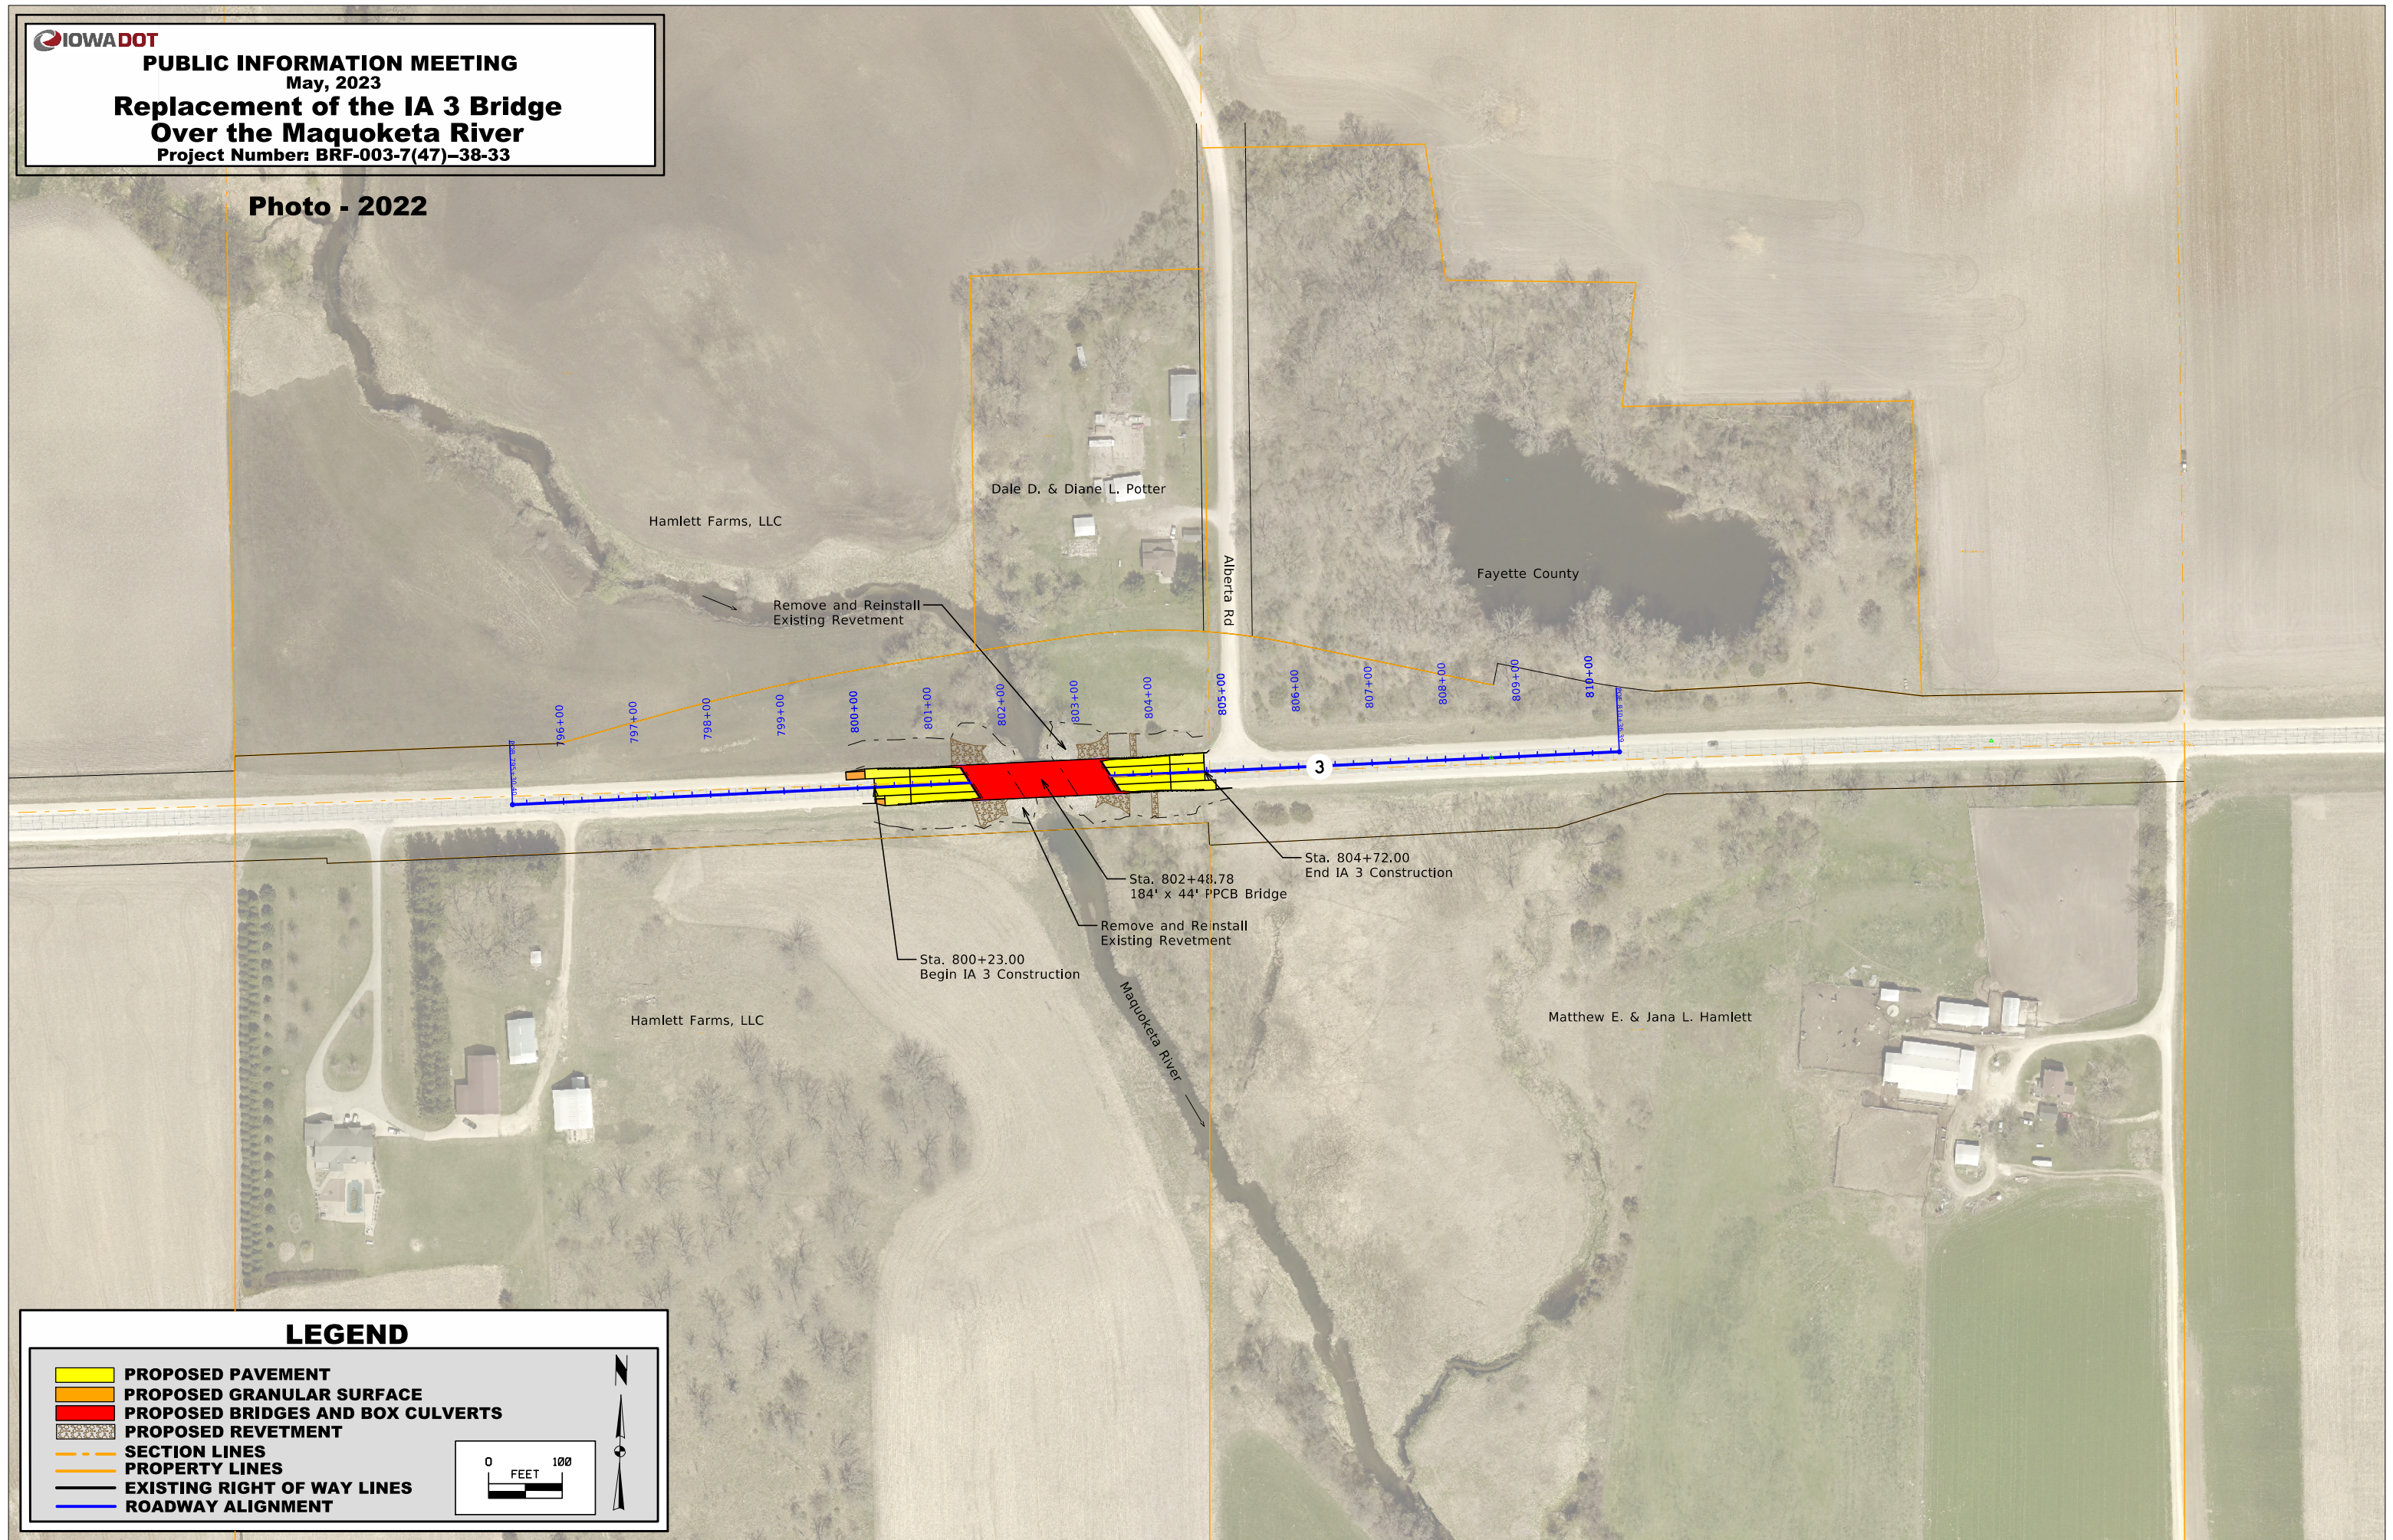

**PUBLIC INFORMATION MEETING**  
 May, 2023  
**Replacement of the IA 3 Bridge**  
**Over the Maquoketa River**  
 Project Number: BRF-003-7(47)-38-33

**Photo - 2022**



**LEGEND**

	PROPOSED PAVEMENT
	PROPOSED GRANULAR SURFACE
	PROPOSED BRIDGES AND BOX CULVERTS
	PROPOSED REVETMENT
	SECTION LINES
	PROPERTY LINES
	EXISTING RIGHT OF WAY LINES
	ROADWAY ALIGNMENT

0 FEET 100