

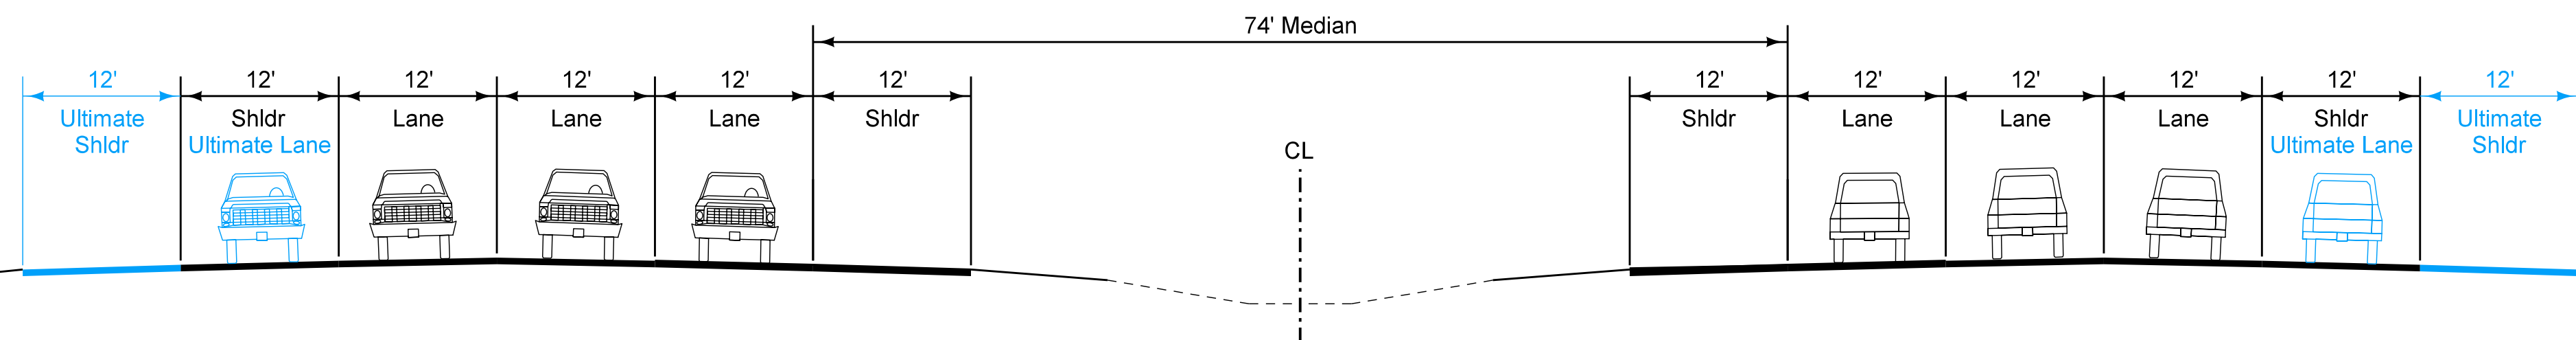


EXISTING

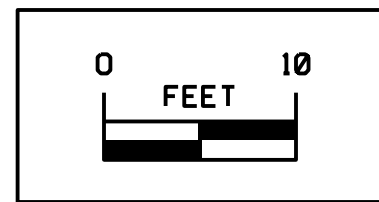

PROPOSED 6-LANE
ULTIMATE 8-LANE

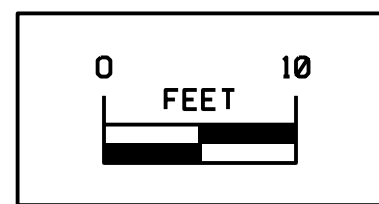

PRELIMINARY

IOWADOT
PUBLIC INFORMATION MEETING
September 19, 2018
I-80 Cedar County
E of the Cedar River to approx 0.5 mi
W of Co Rd Y26
Project Number: IM-080-7(132)266-13-16

**TYPICAL ROADWAY
CROSS-SECTIONS**