

LEGEND

PROPOSED PAVEMENT

PROPOSED GRANULAR SURFACE

PROPOSED BRIDGE

INTERIM PAVEMENT

PREVIOUSLY CONSTRUCTED PAVEMENT

PREVIOUSLY CONSTRUCTED BRIDGE

PROPOSED PAVEMENT REMOVAL

PROPOSED BRIDGE REMOVAL

PROPOSED PERMANENT ACQUISITION

PROPOSED TEMPORARY EASEMENT (TE)

LANE DESIGNATION AND FLOW

PROPERTY LINES


EXISTING RIGHT OF WAY LINES

ROAD/ENTRANCE CLOSURE

N

05001000

SCALE IN FEET

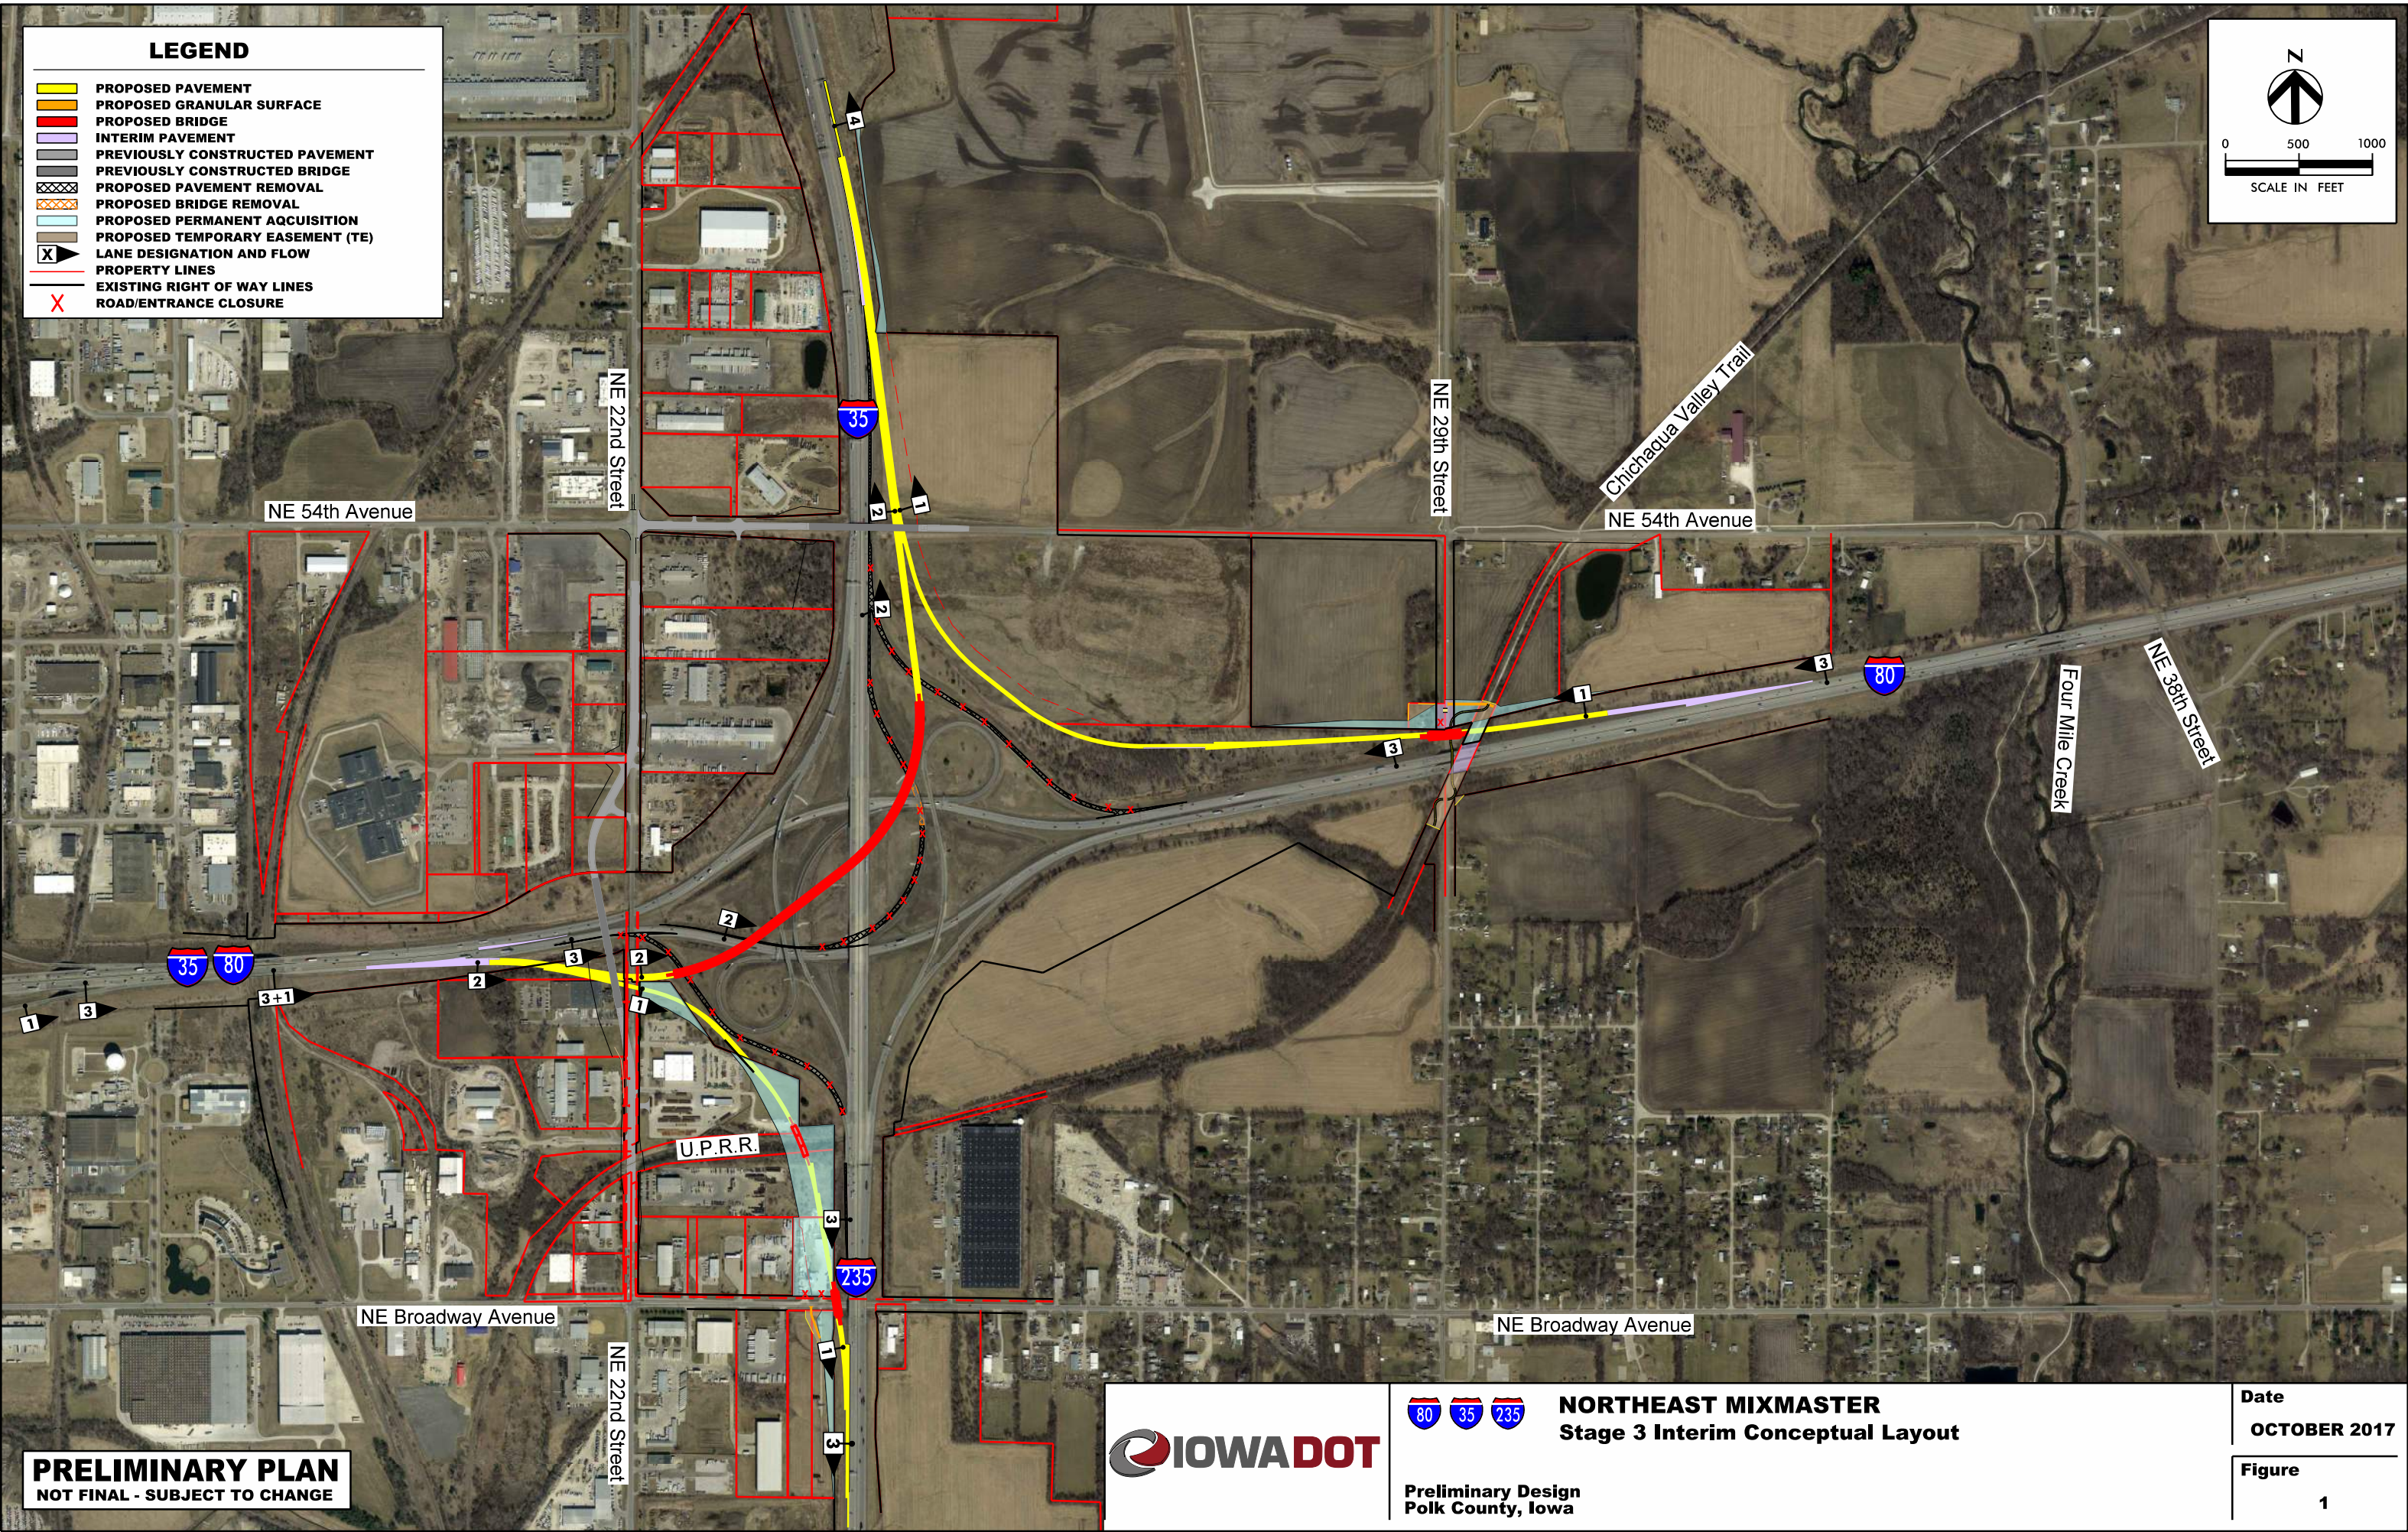

PRELIMINARY PLAN

NOT FINAL - SUBJECT TO CHANGE



NORTHEAST MIXMASTER

Stage 3 Interim Conceptual Layout

Preliminary Design

Polk County, Iowa

Date

OCTOBER 2017

Figure

1



