



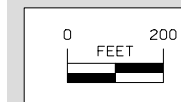
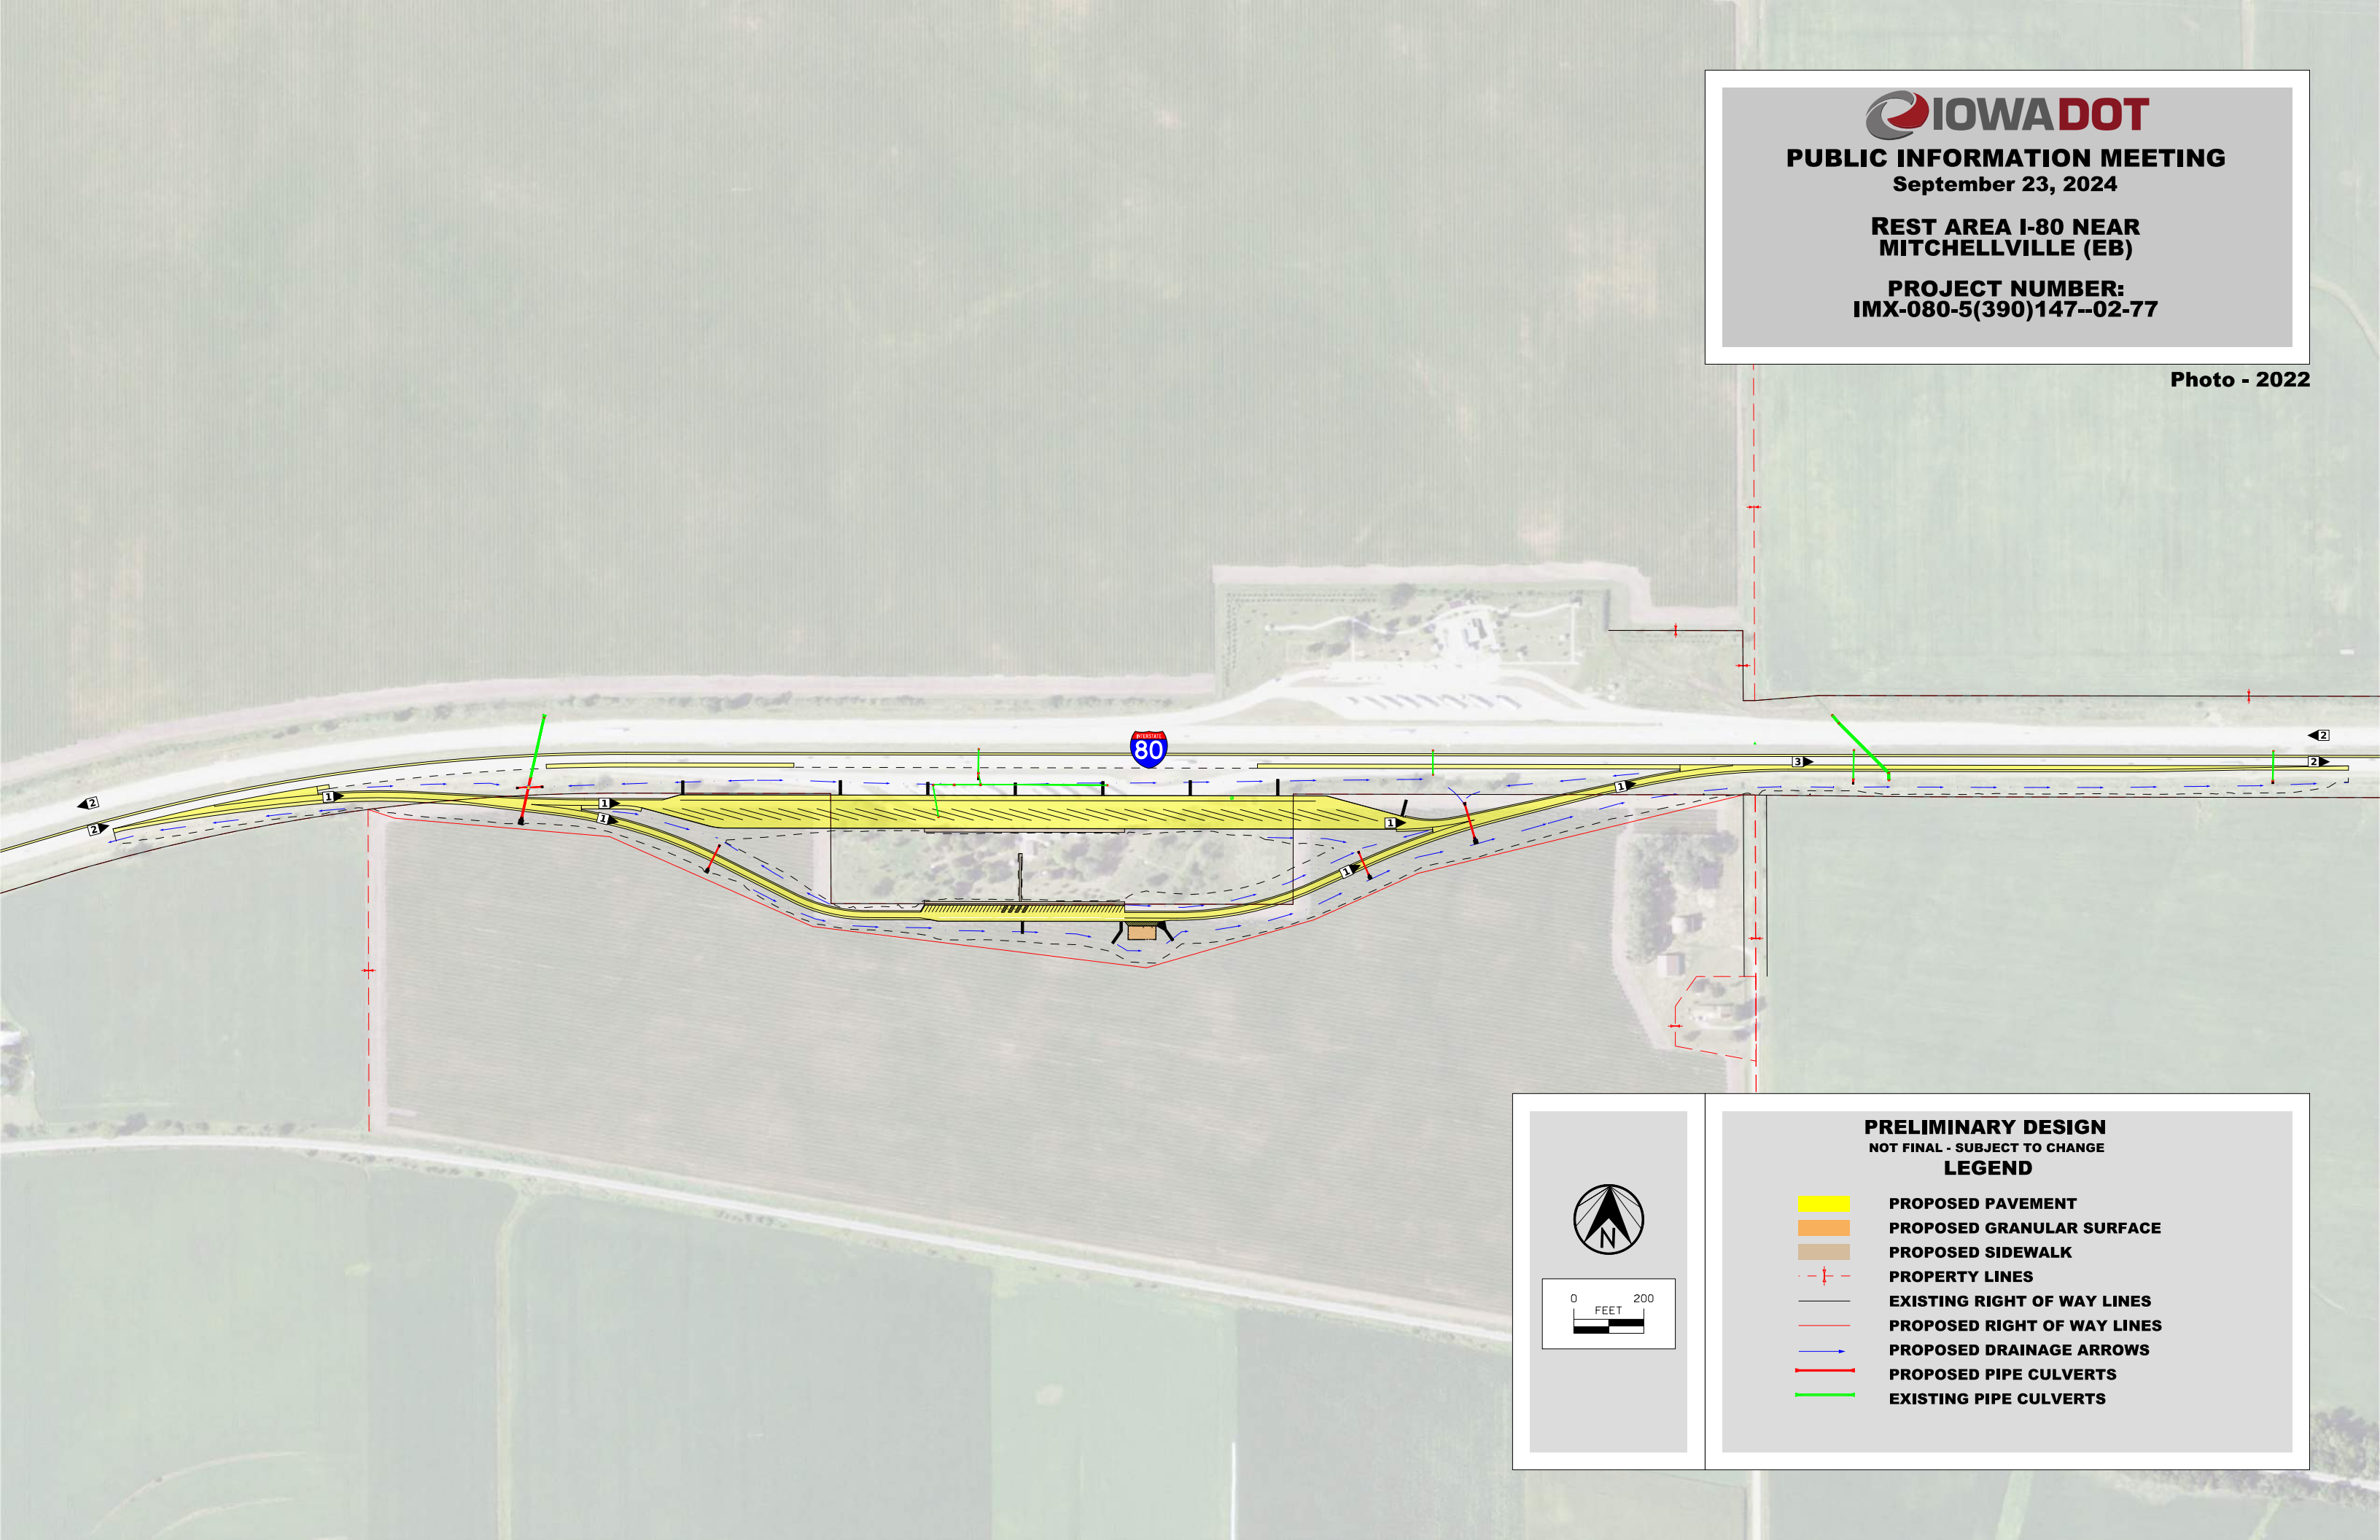
**PUBLIC INFORMATION MEETING**

September 23, 2024






 

 
 
**REST AREA I-80 NEAR  
MITCHELLVILLE (EB)**

**PROJECT NUMBER:  
IMX-080-5(390)147--02-77**

Photo - 2022



**PRELIMINARY DESIGN**  
NOT FINAL - SUBJECT TO CHANGE  
**LEGEND**

-  **PROPOSED PAVEMENT**
-  **PROPOSED GRANULAR SURFACE**
-  **PROPOSED SIDEWALK**
-  **PROPERTY LINES**
-  **EXISTING RIGHT OF WAY LINES**
-  **PROPOSED RIGHT OF WAY LINES**
-  **PROPOSED DRAINAGE ARROWS**
-  **PROPOSED PIPE CULVERTS**
-  **EXISTING PIPE CULVERTS**