
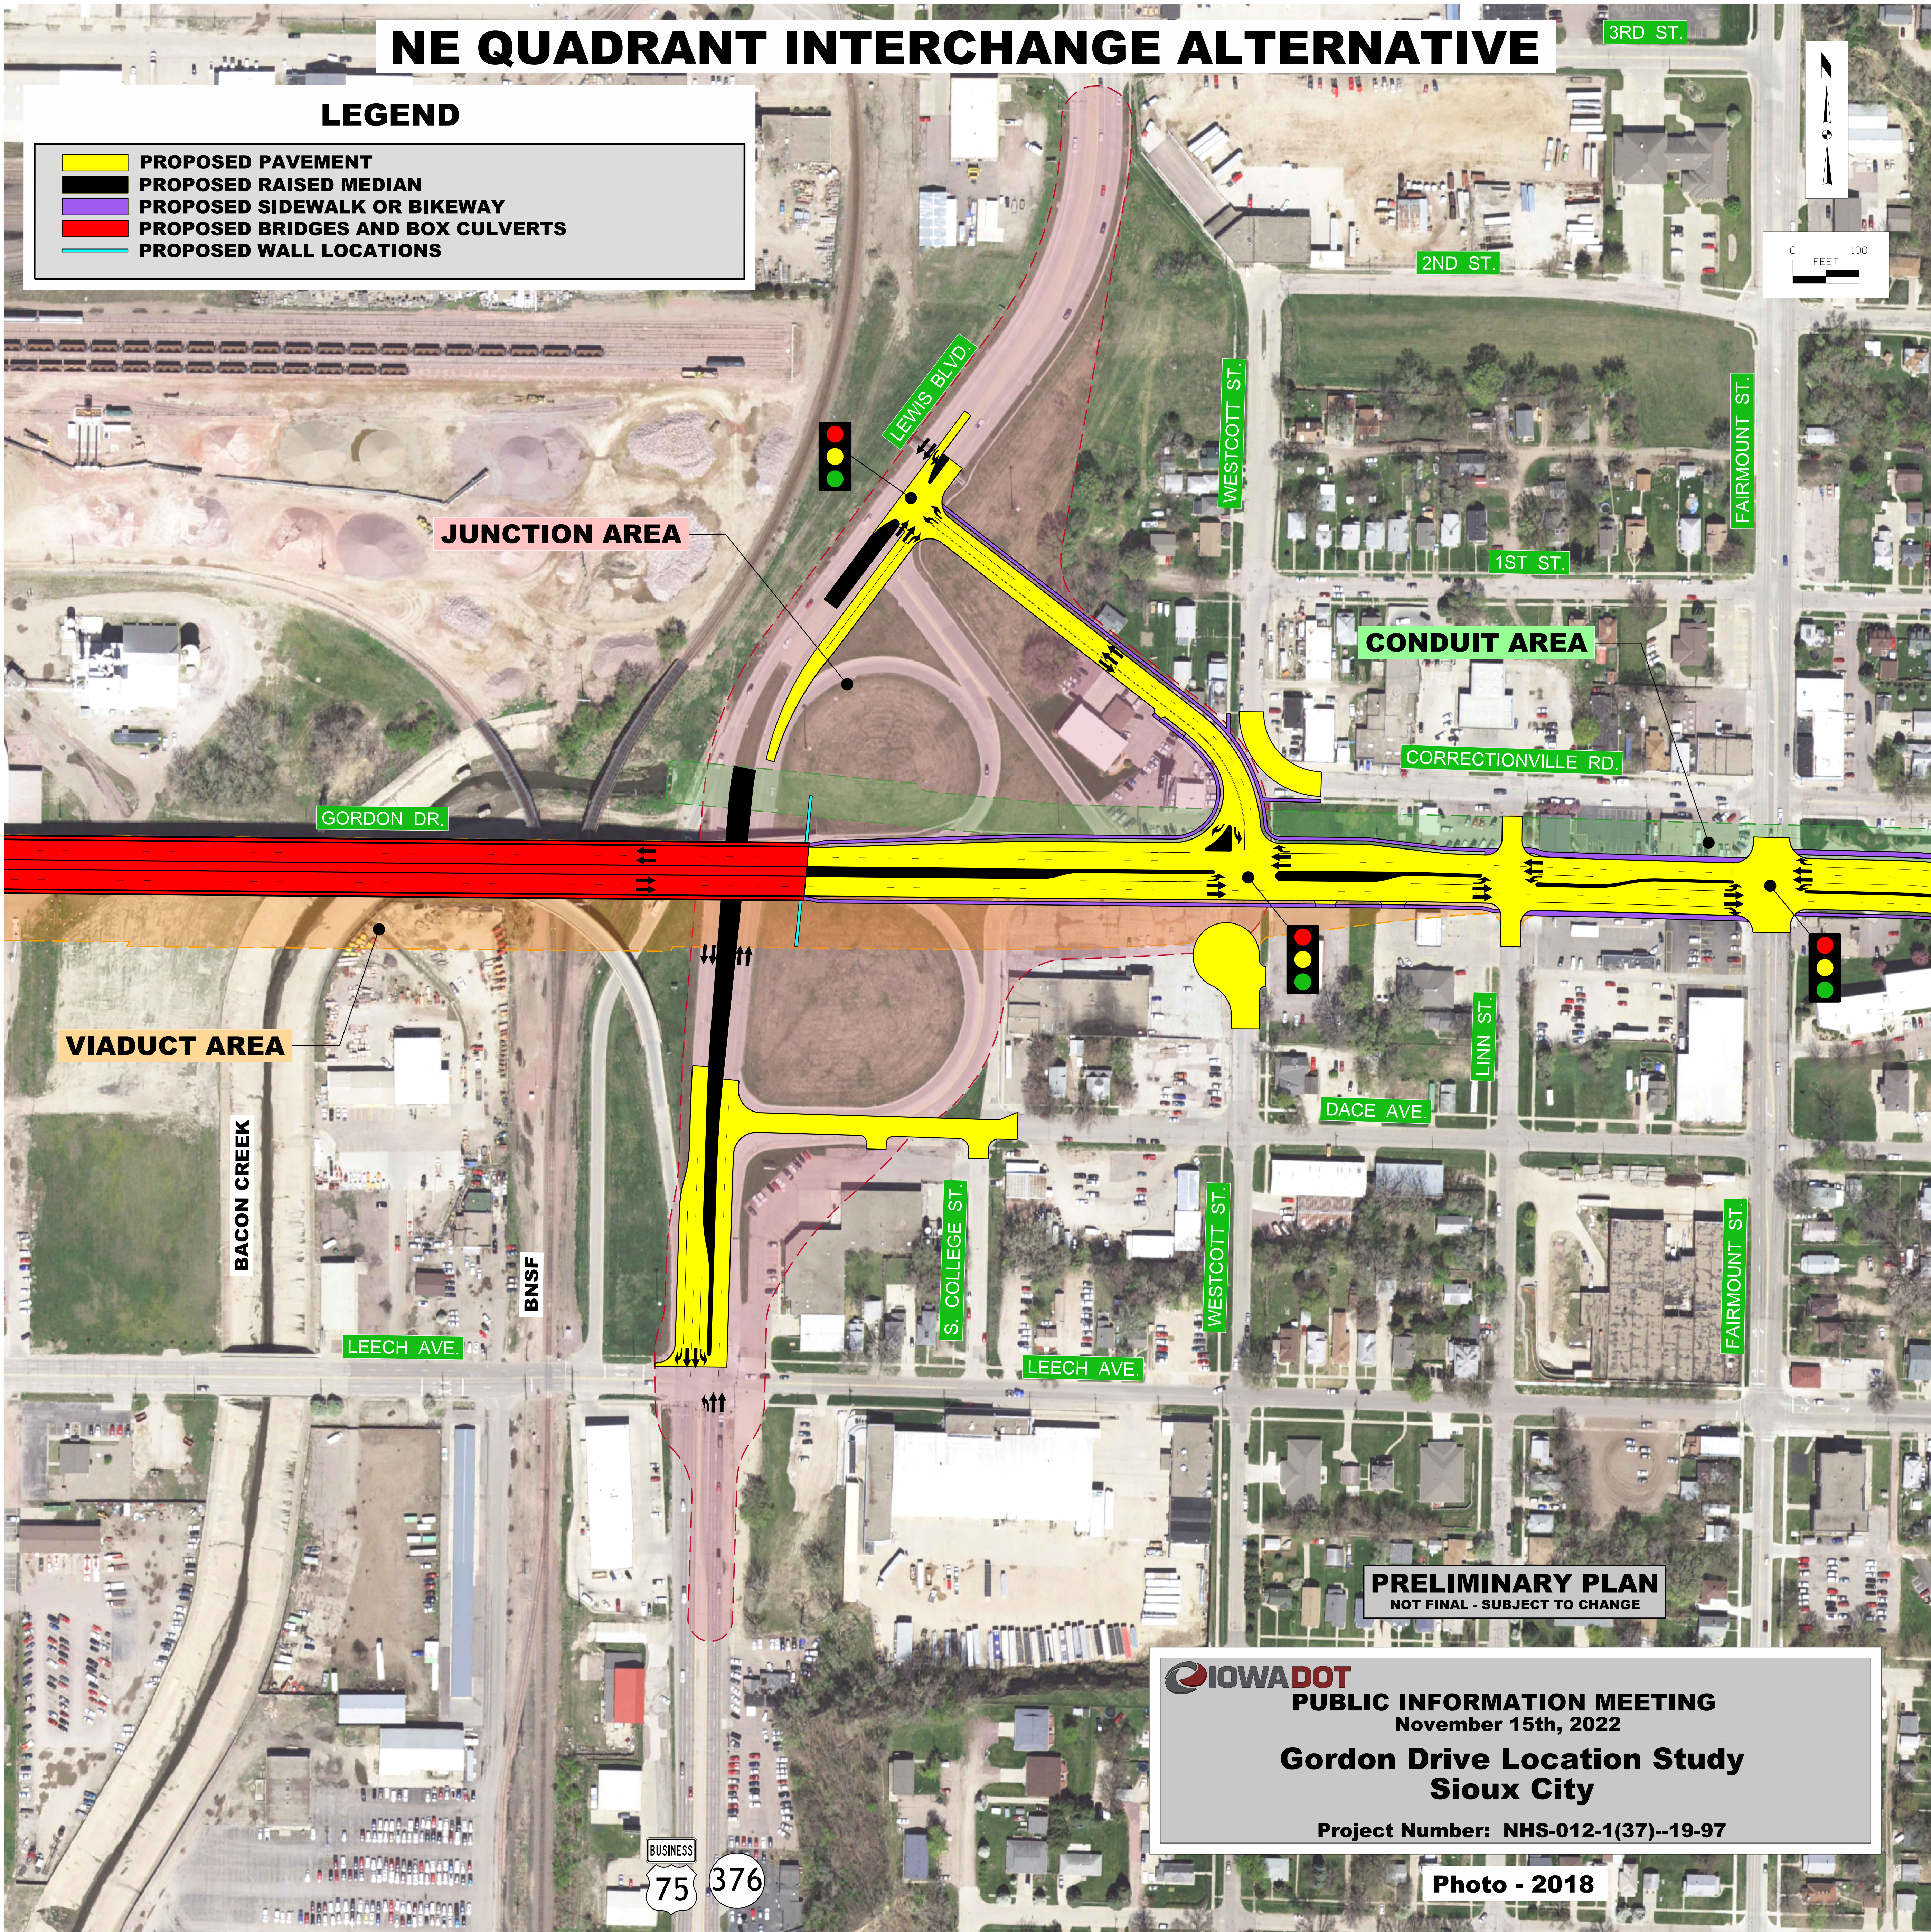


NE QUADRANT INTERCHANGE ALTERNATIVE

LEGEND

- PROPOSED PAVEMENT
- PROPOSED RAISED MEDIAN
- PROPOSED SIDEWALK OR BIKEWAY
- PROPOSED BRIDGES AND BOX CULVERTS
- PROPOSED WALL LOCATIONS

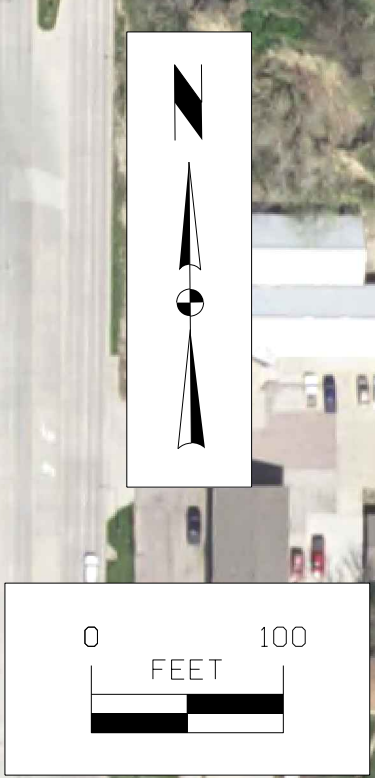

PRELIMINARY PLAN
NOT FINAL - SUBJECT TO CHANGE

IOWA DOT
PUBLIC INFORMATION MEETING
November 15th, 2022
Gordon Drive Location Study
Sioux City
Project Number: NHS-012-1(37)-19-97

Photo - 2018

