
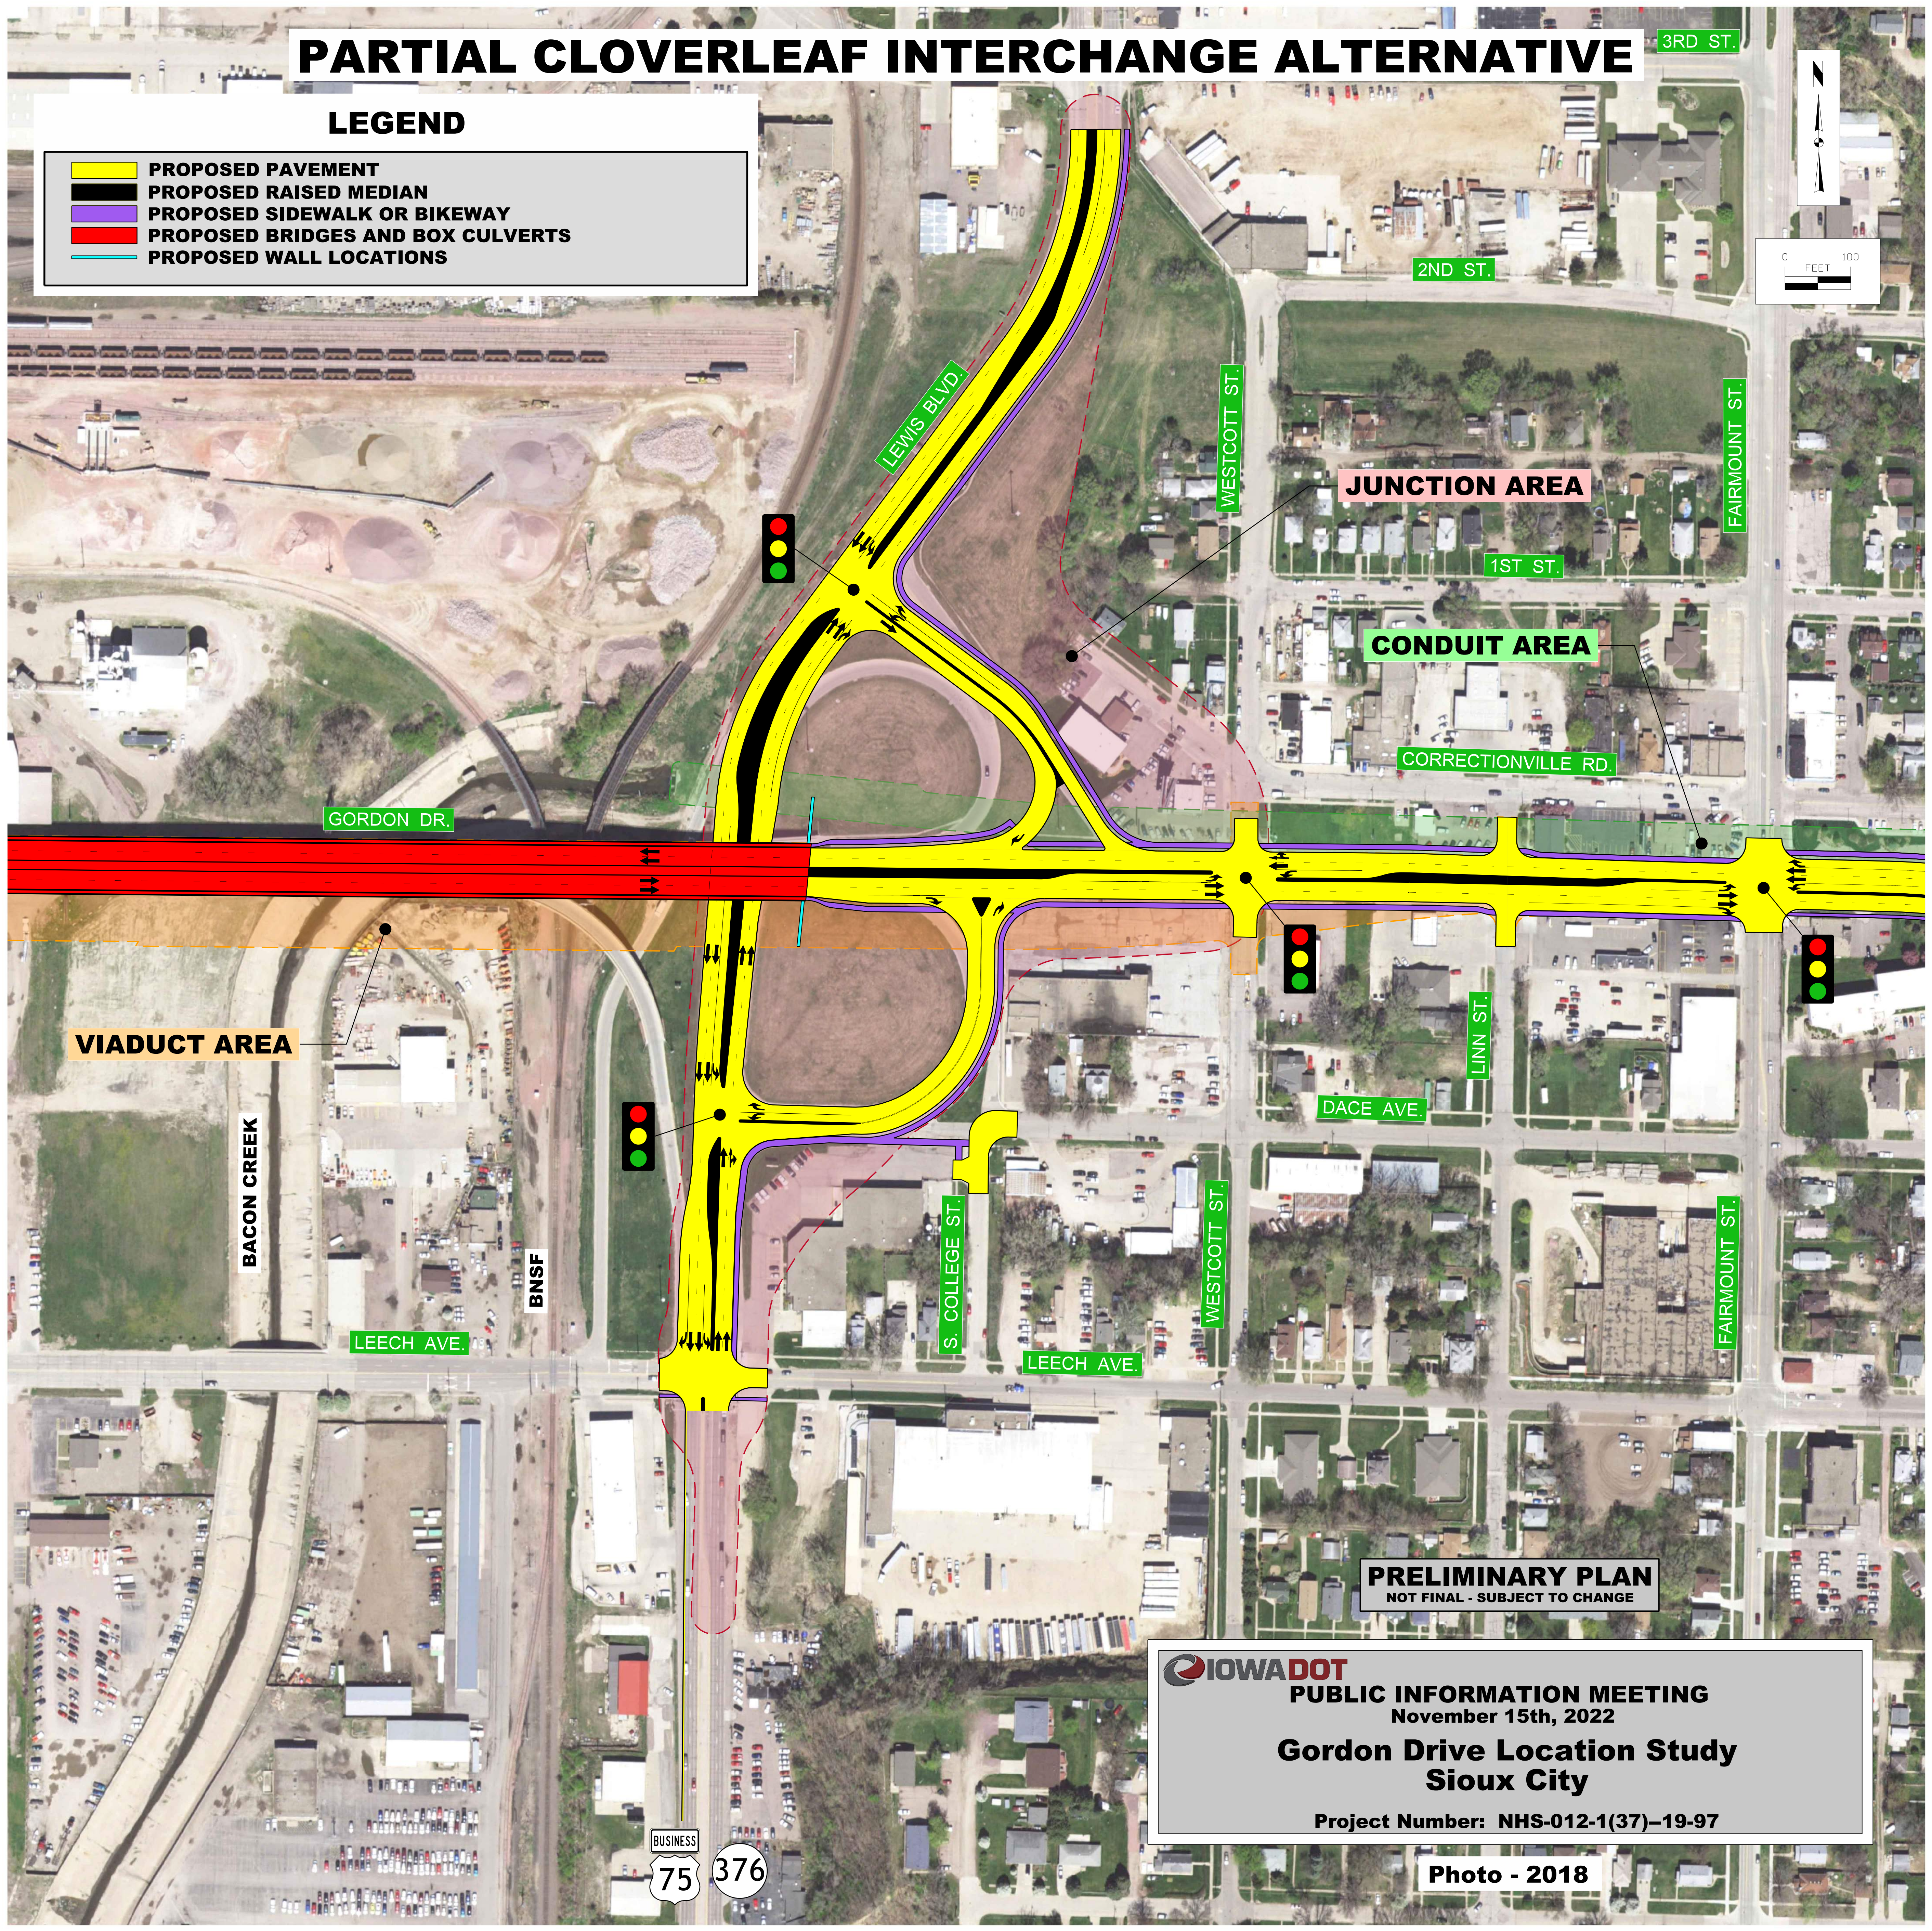


# PARTIAL CLOVERLEAF INTERCHANGE ALTERNATIVE

3RD ST.

## LEGEND

- PROPOSED PAVEMENT
- PROPOSED RAISED MEDIAN
- PROPOSED SIDEWALK OR BIKEWAY
- PROPOSED BRIDGES AND BOX CULVERTS
- PROPOSED WALL LOCATIONS

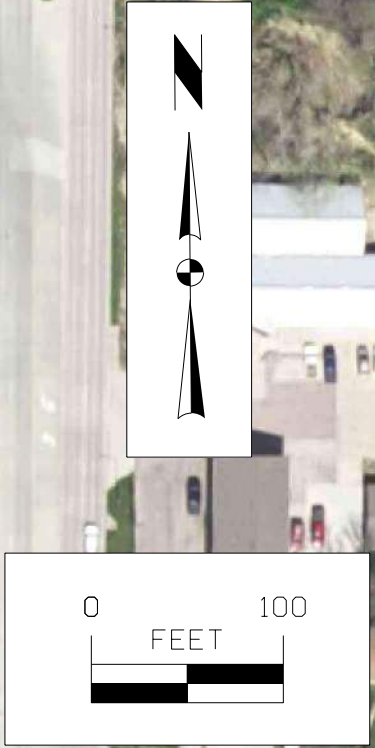

JUNCTION AREA

CONDUIT AREA

VIADUCT AREA

PRELIMINARY PLAN  
NOT FINAL - SUBJECT TO CHANGE

**IOWA DOT**  
PUBLIC INFORMATION MEETING  
November 15th, 2022  
**Gordon Drive Location Study**  
**Sioux City**  
Project Number: NHS-012-1(37)-19-97



Photo - 2018