


Photo - 2021

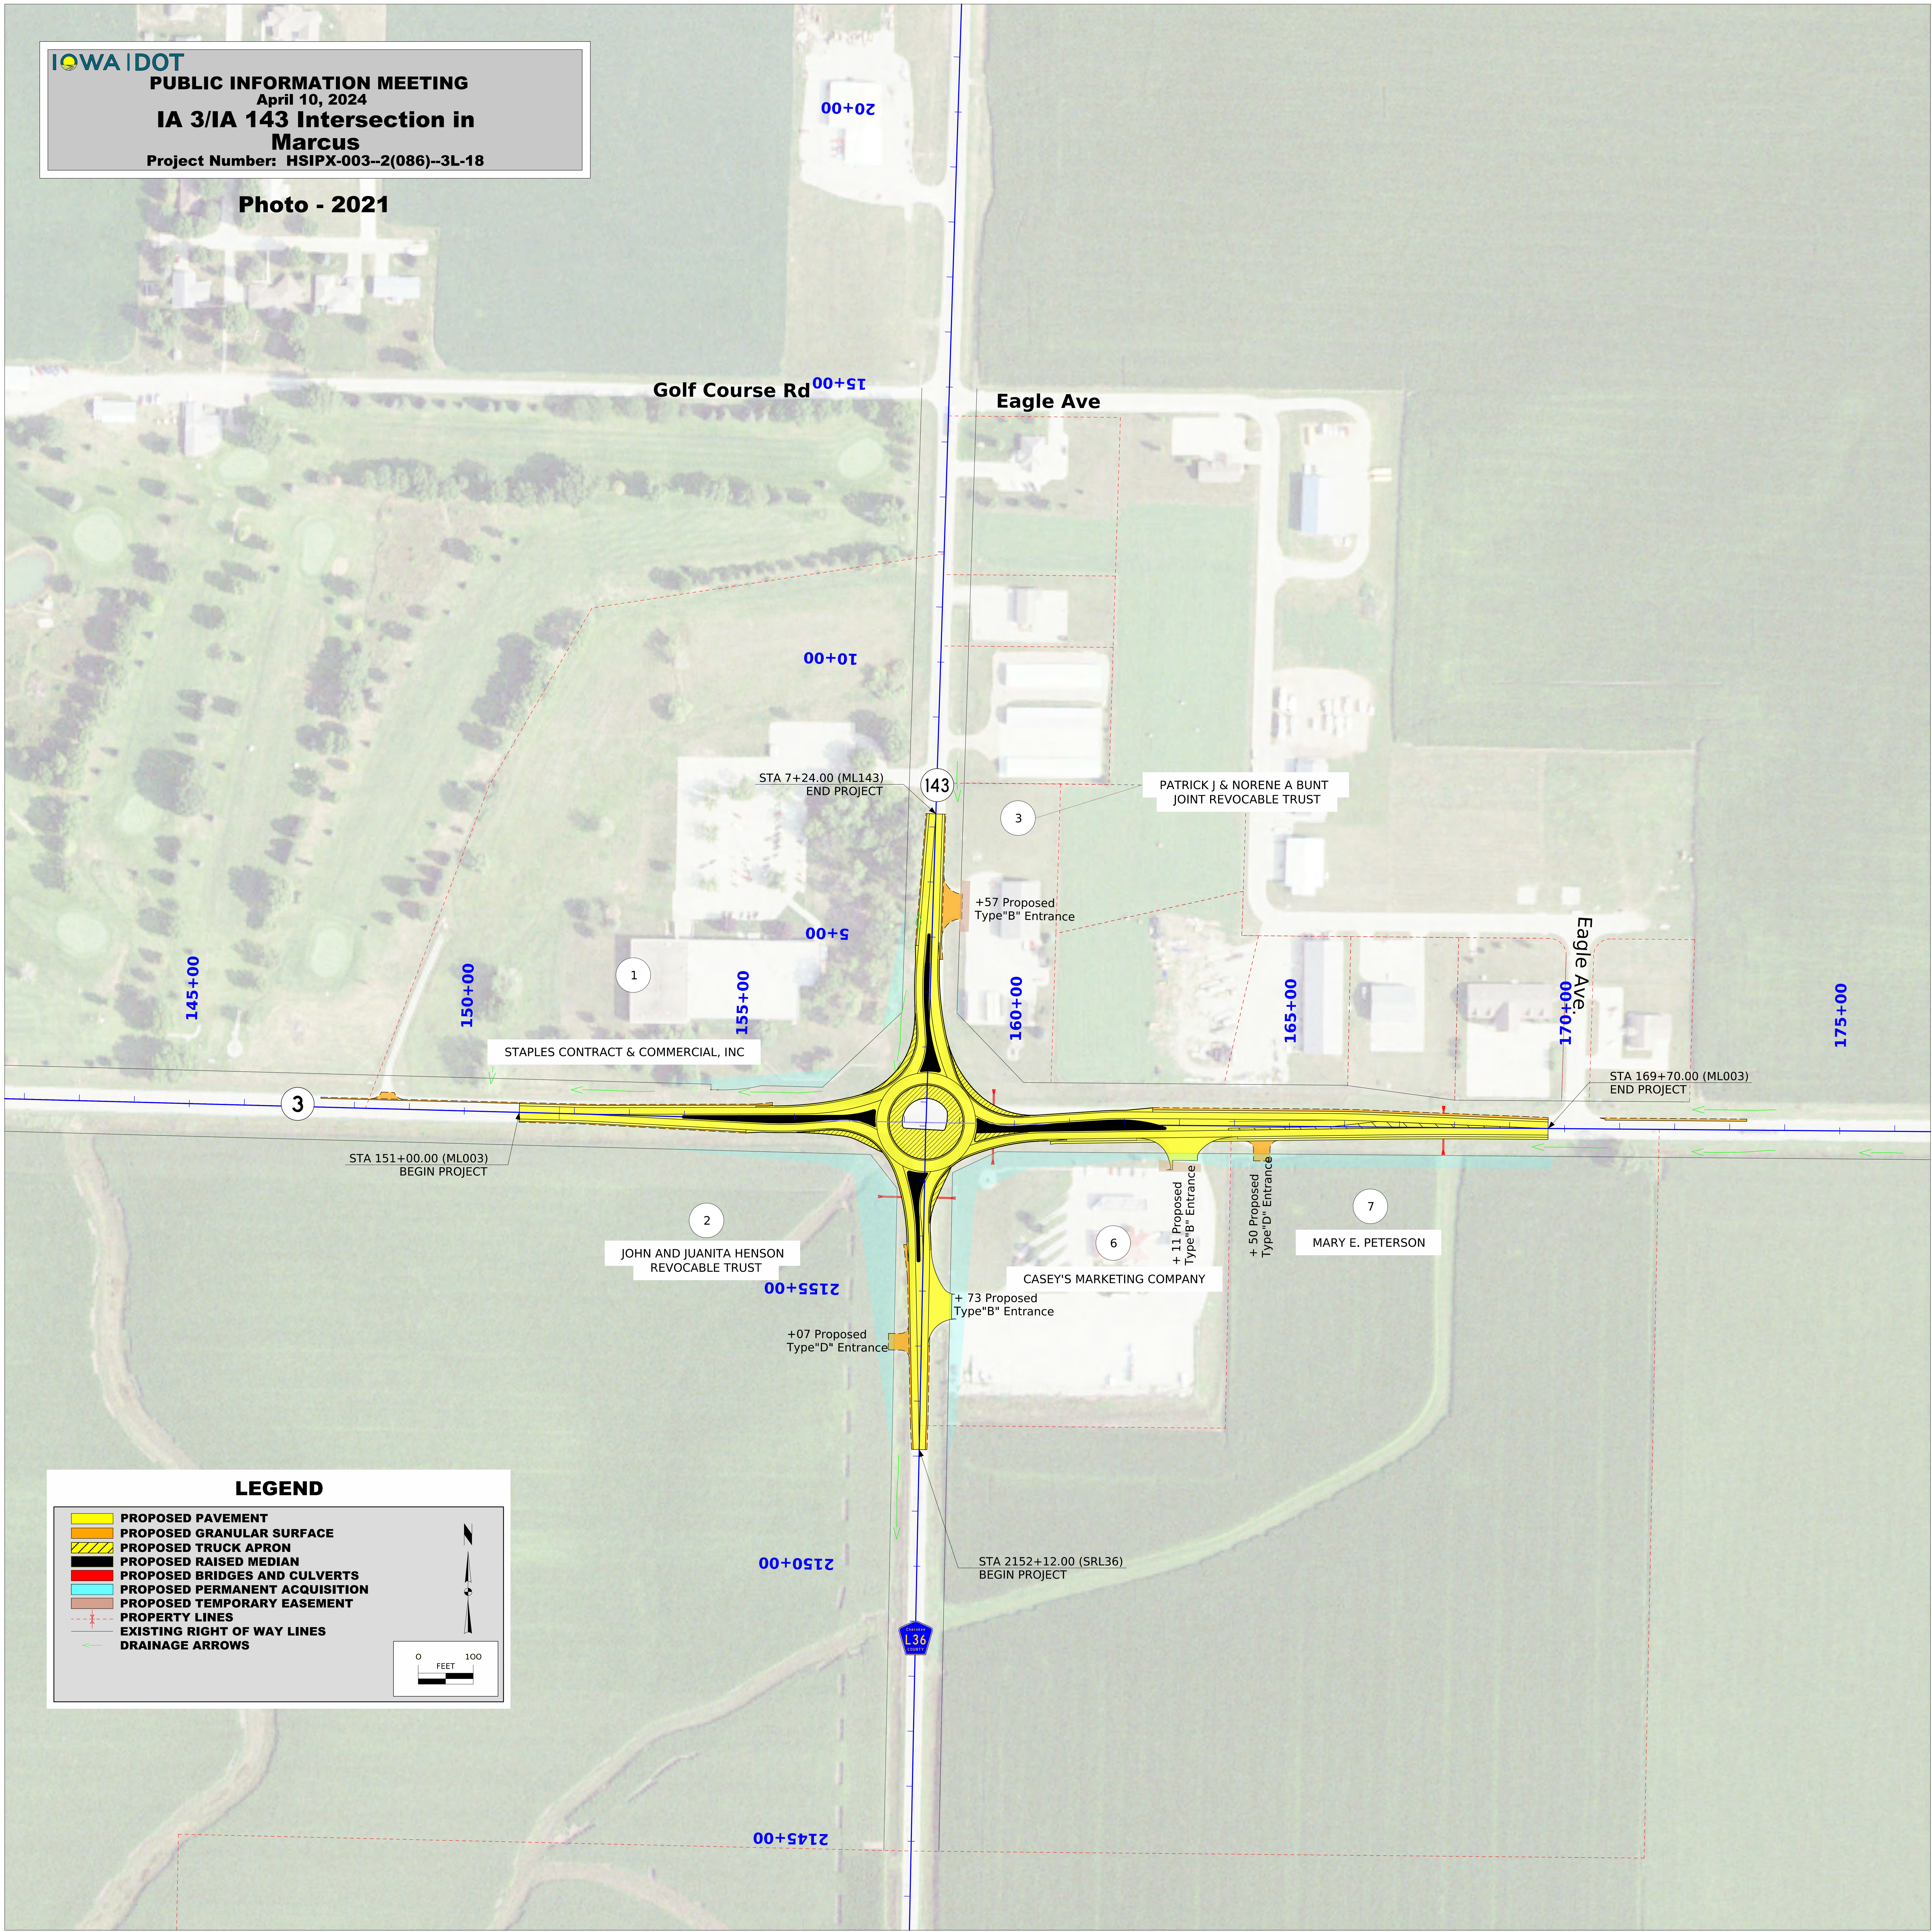

LEGEND

- PROPOSED PAVEMENT
- PROPOSED GRANULAR SURFACE
- PROPOSED TRUCK APRON
- PROPOSED RAISED MEDIAN
- PROPOSED BRIDGES AND CULVERTS
- PROPOSED PERMANENT ACQUISITION
- PROPOSED TEMPORARY EASEMENT
- PROPERTY LINES
- EXISTING RIGHT OF WAY LINES
- DRAINAGE ARROWS