




**PUBLIC INFORMATION MEETING**

April 10, 2024

**IA 3/IA 143 Intersection in  
Marcus**


Project Number: HSIPX-003-2(086)-3L-18

Photo - 2021

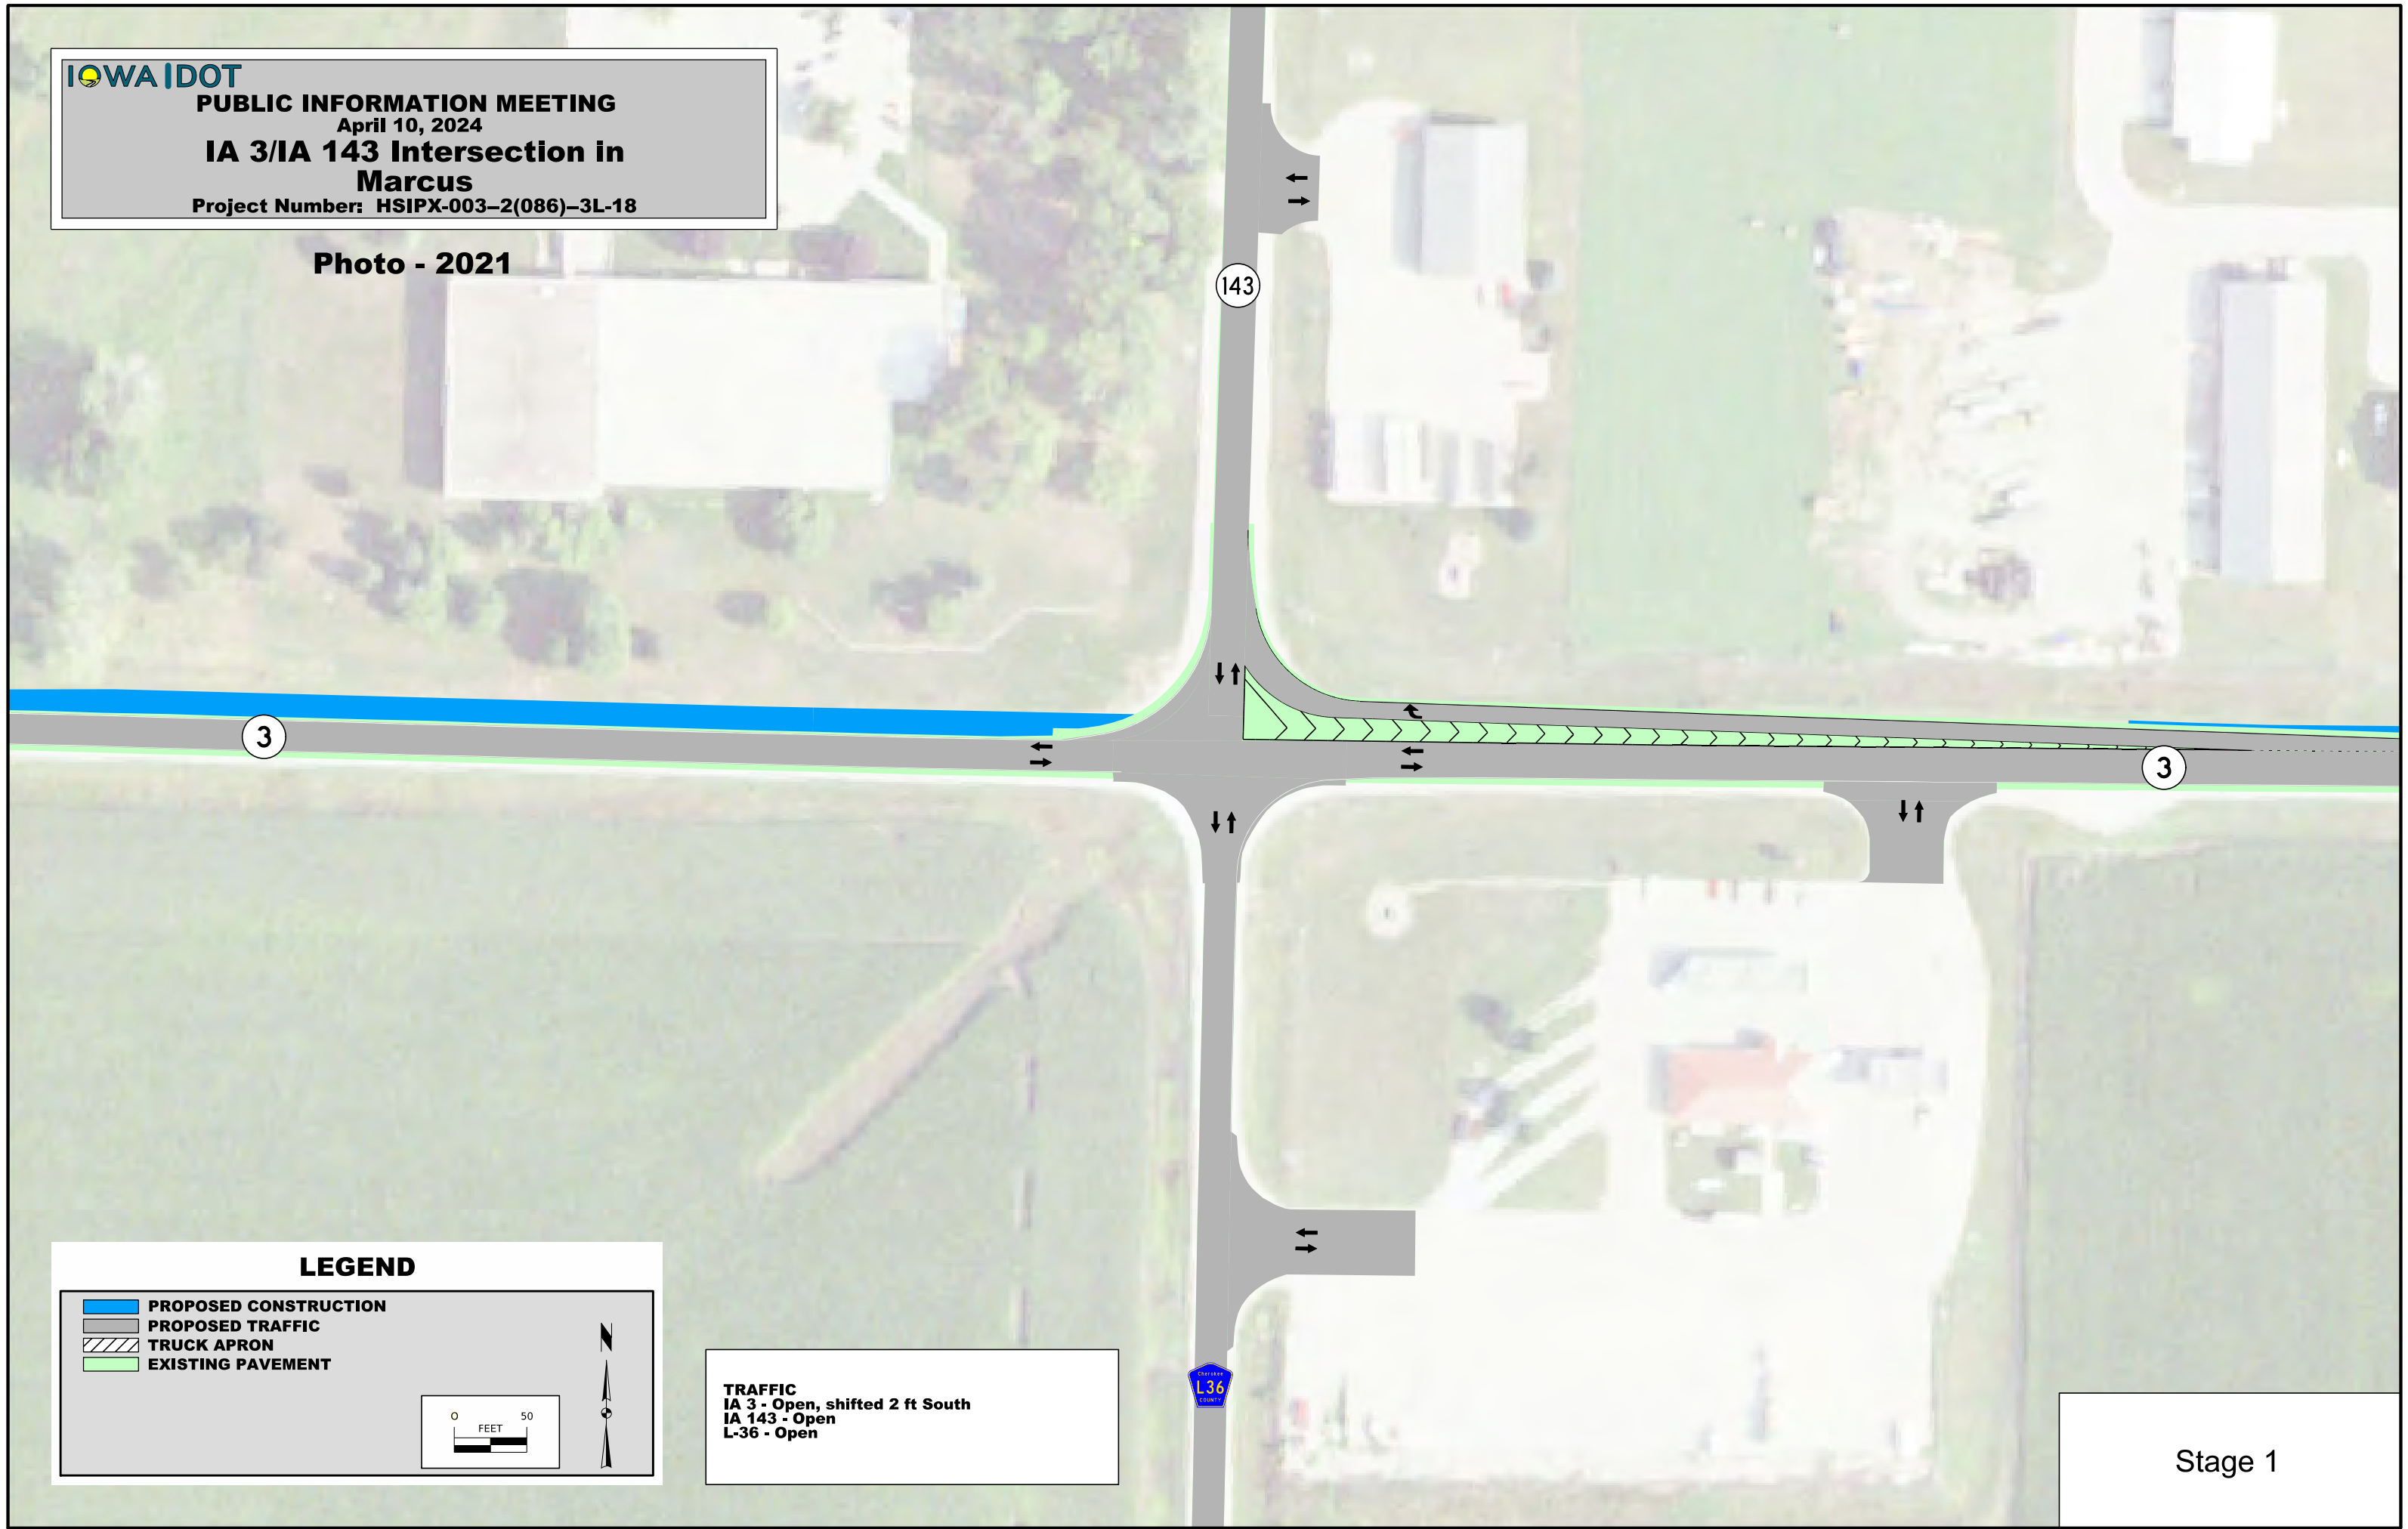

**LEGEND**

- PROPOSED CONSTRUCTION
- PROPOSED TRAFFIC
- TRUCK APRON
- EXISTING PAVEMENT

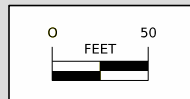

**TRAFFIC**  
IA 3 - Open, shifted 2 ft South  
IA 143 - Open  
L-36 - Open

Stage 1




**PUBLIC INFORMATION MEETING**

April 10, 2024

**IA 3/IA 143 Intersection in  
Marcus**


Project Number: HSIPX-003-2(086)-3L-18

Photo - 2021

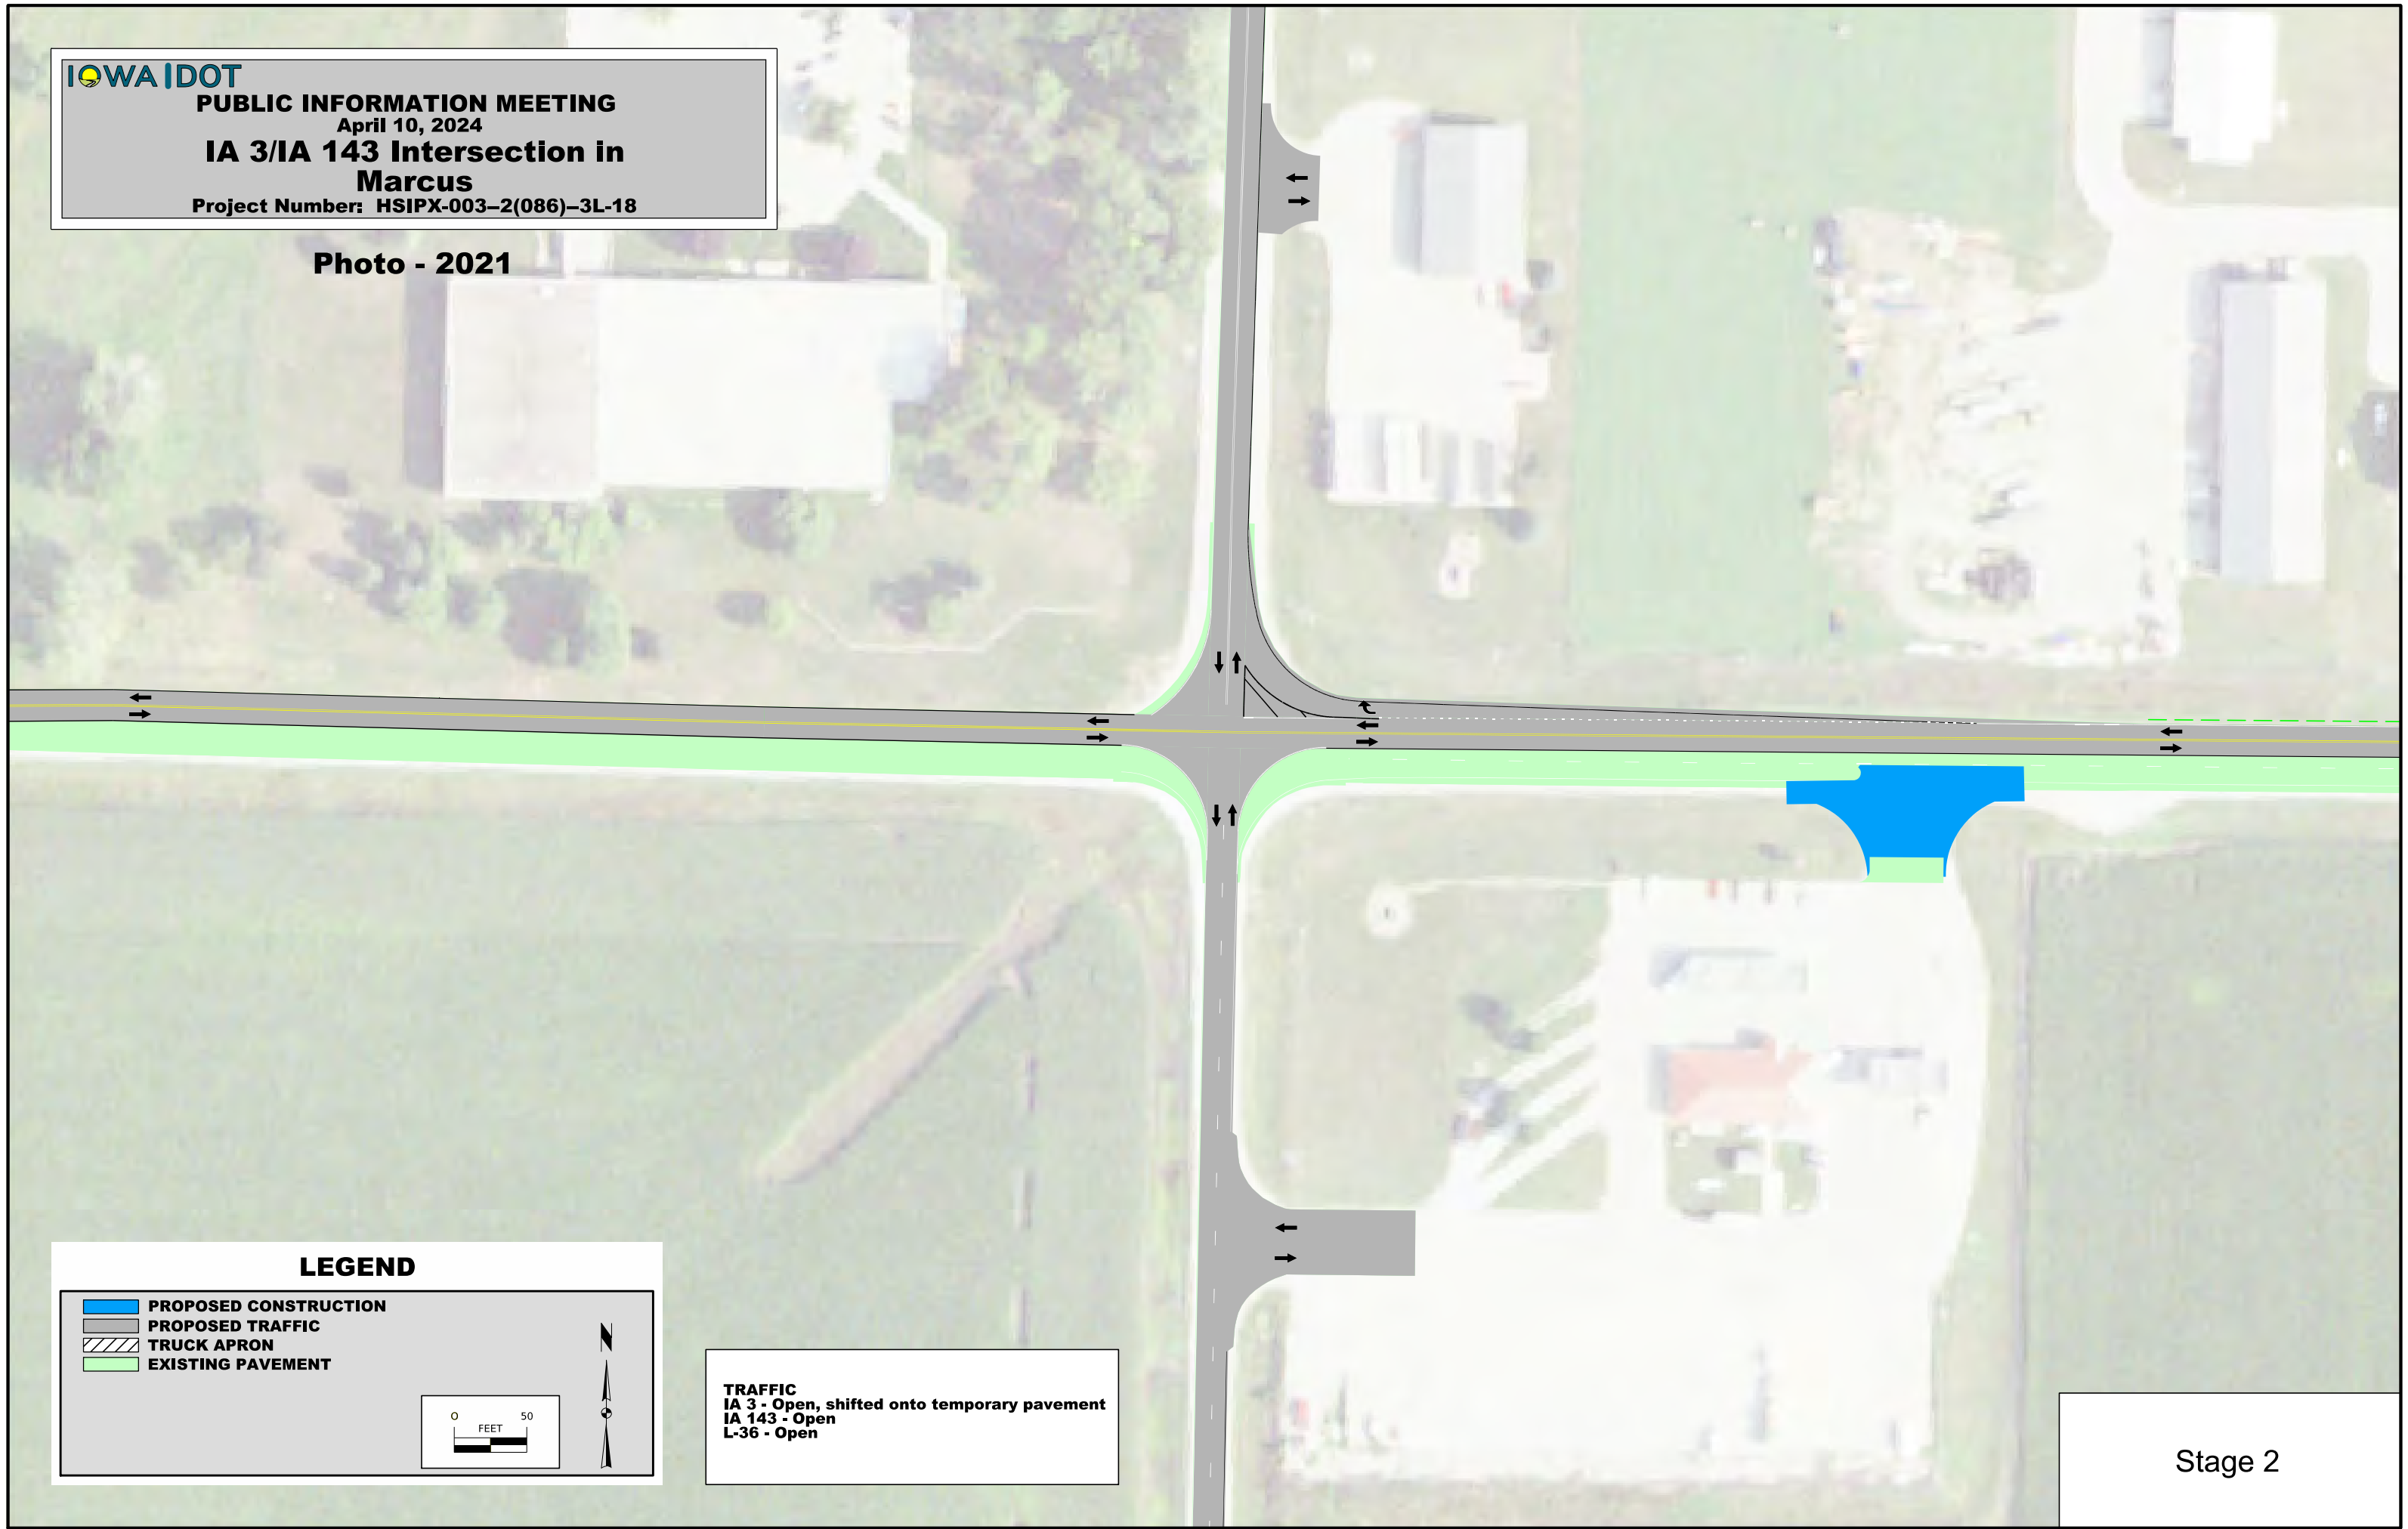

**LEGEND**

-  PROPOSED CONSTRUCTION
-  PROPOSED TRAFFIC
-  TRUCK APRON
-  EXISTING PAVEMENT

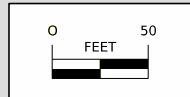

**TRAFFIC**  
IA 3 - Open, shifted onto temporary pavement  
IA 143 - Open  
L-36 - Open

Stage 2




**PUBLIC INFORMATION MEETING**

April 10, 2024

**IA 3/IA 143 Intersection in  
Marcus**

Project Number: HSIPX-003-2(086)-3L-18

Photo - 2021

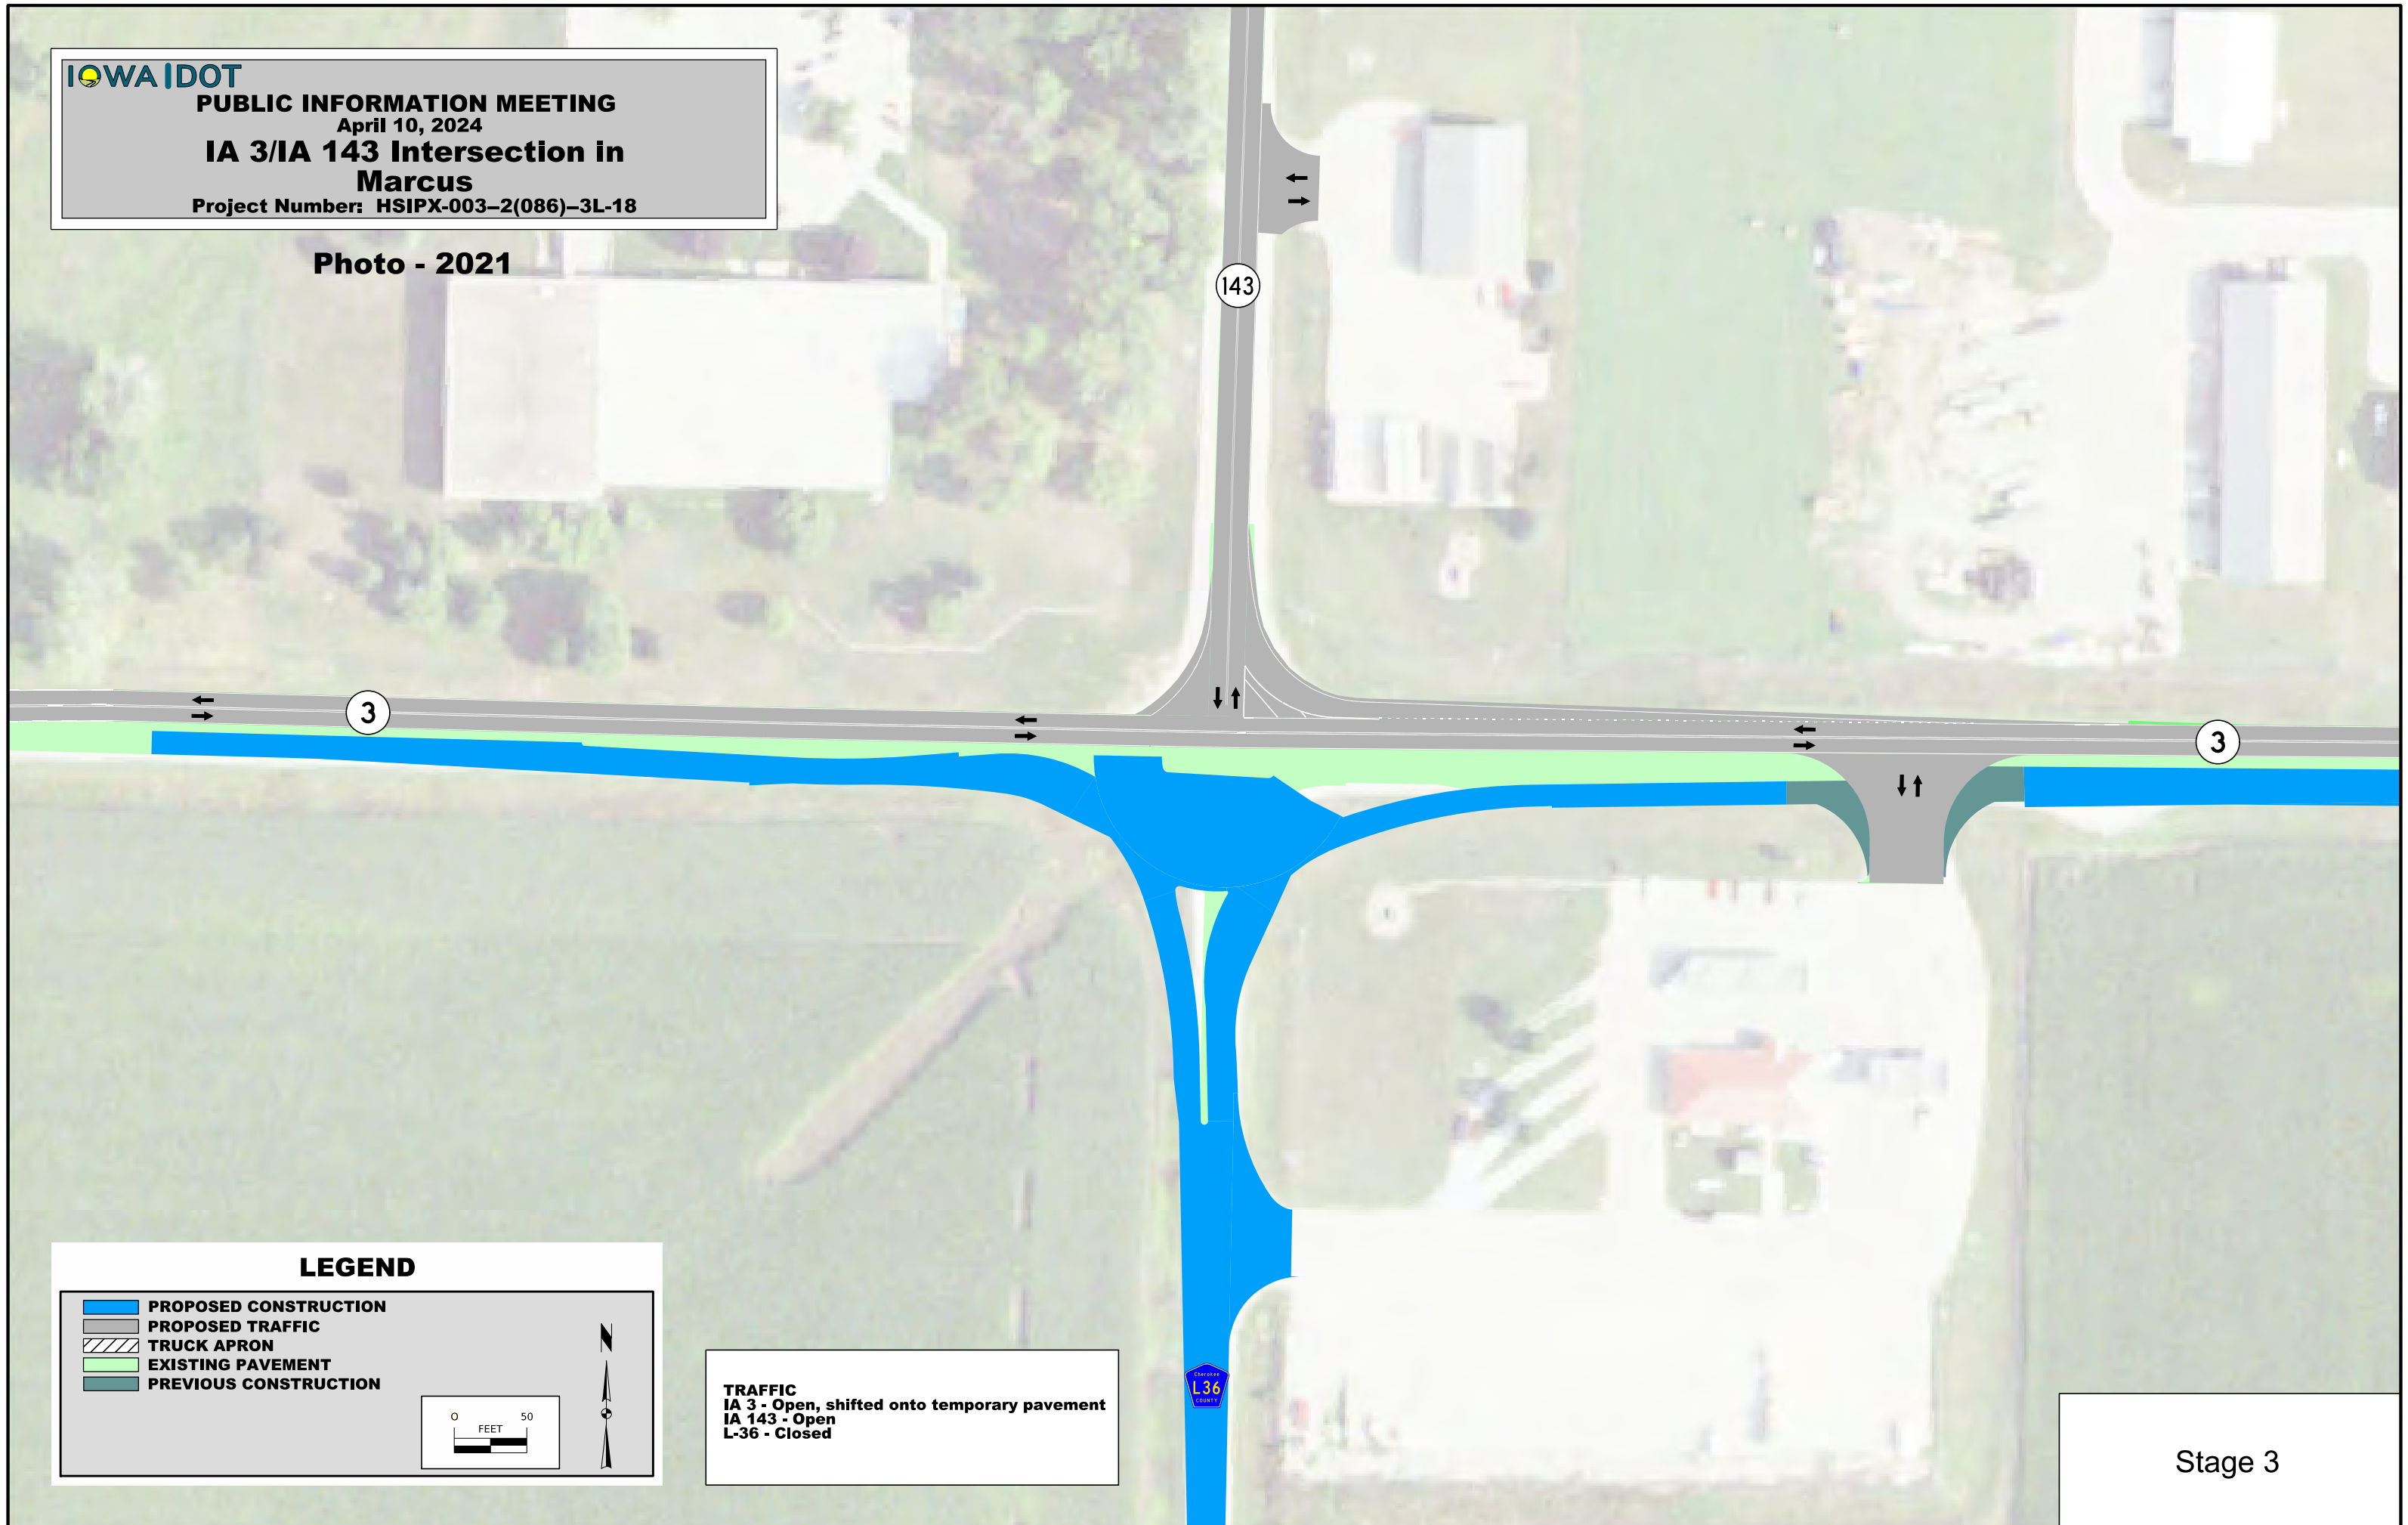

**LEGEND**

|  |                       |
|--|-----------------------|
|  | PROPOSED CONSTRUCTION |
|  | PROPOSED TRAFFIC      |
|  | TRUCK APRON           |
|  | EXISTING PAVEMENT     |
|  | PREVIOUS CONSTRUCTION |

0 FEET 50

**TRAFFIC**  
IA 3 - Open, shifted onto temporary pavement  
IA 143 - Open  
L-36 - Closed

Stage 3




**PUBLIC INFORMATION MEETING**

April 10, 2024

**IA 3/IA 143 Intersection in  
Marcus**

Project Number: HSIPX-003-2(086)-3L-18

Photo - 2021

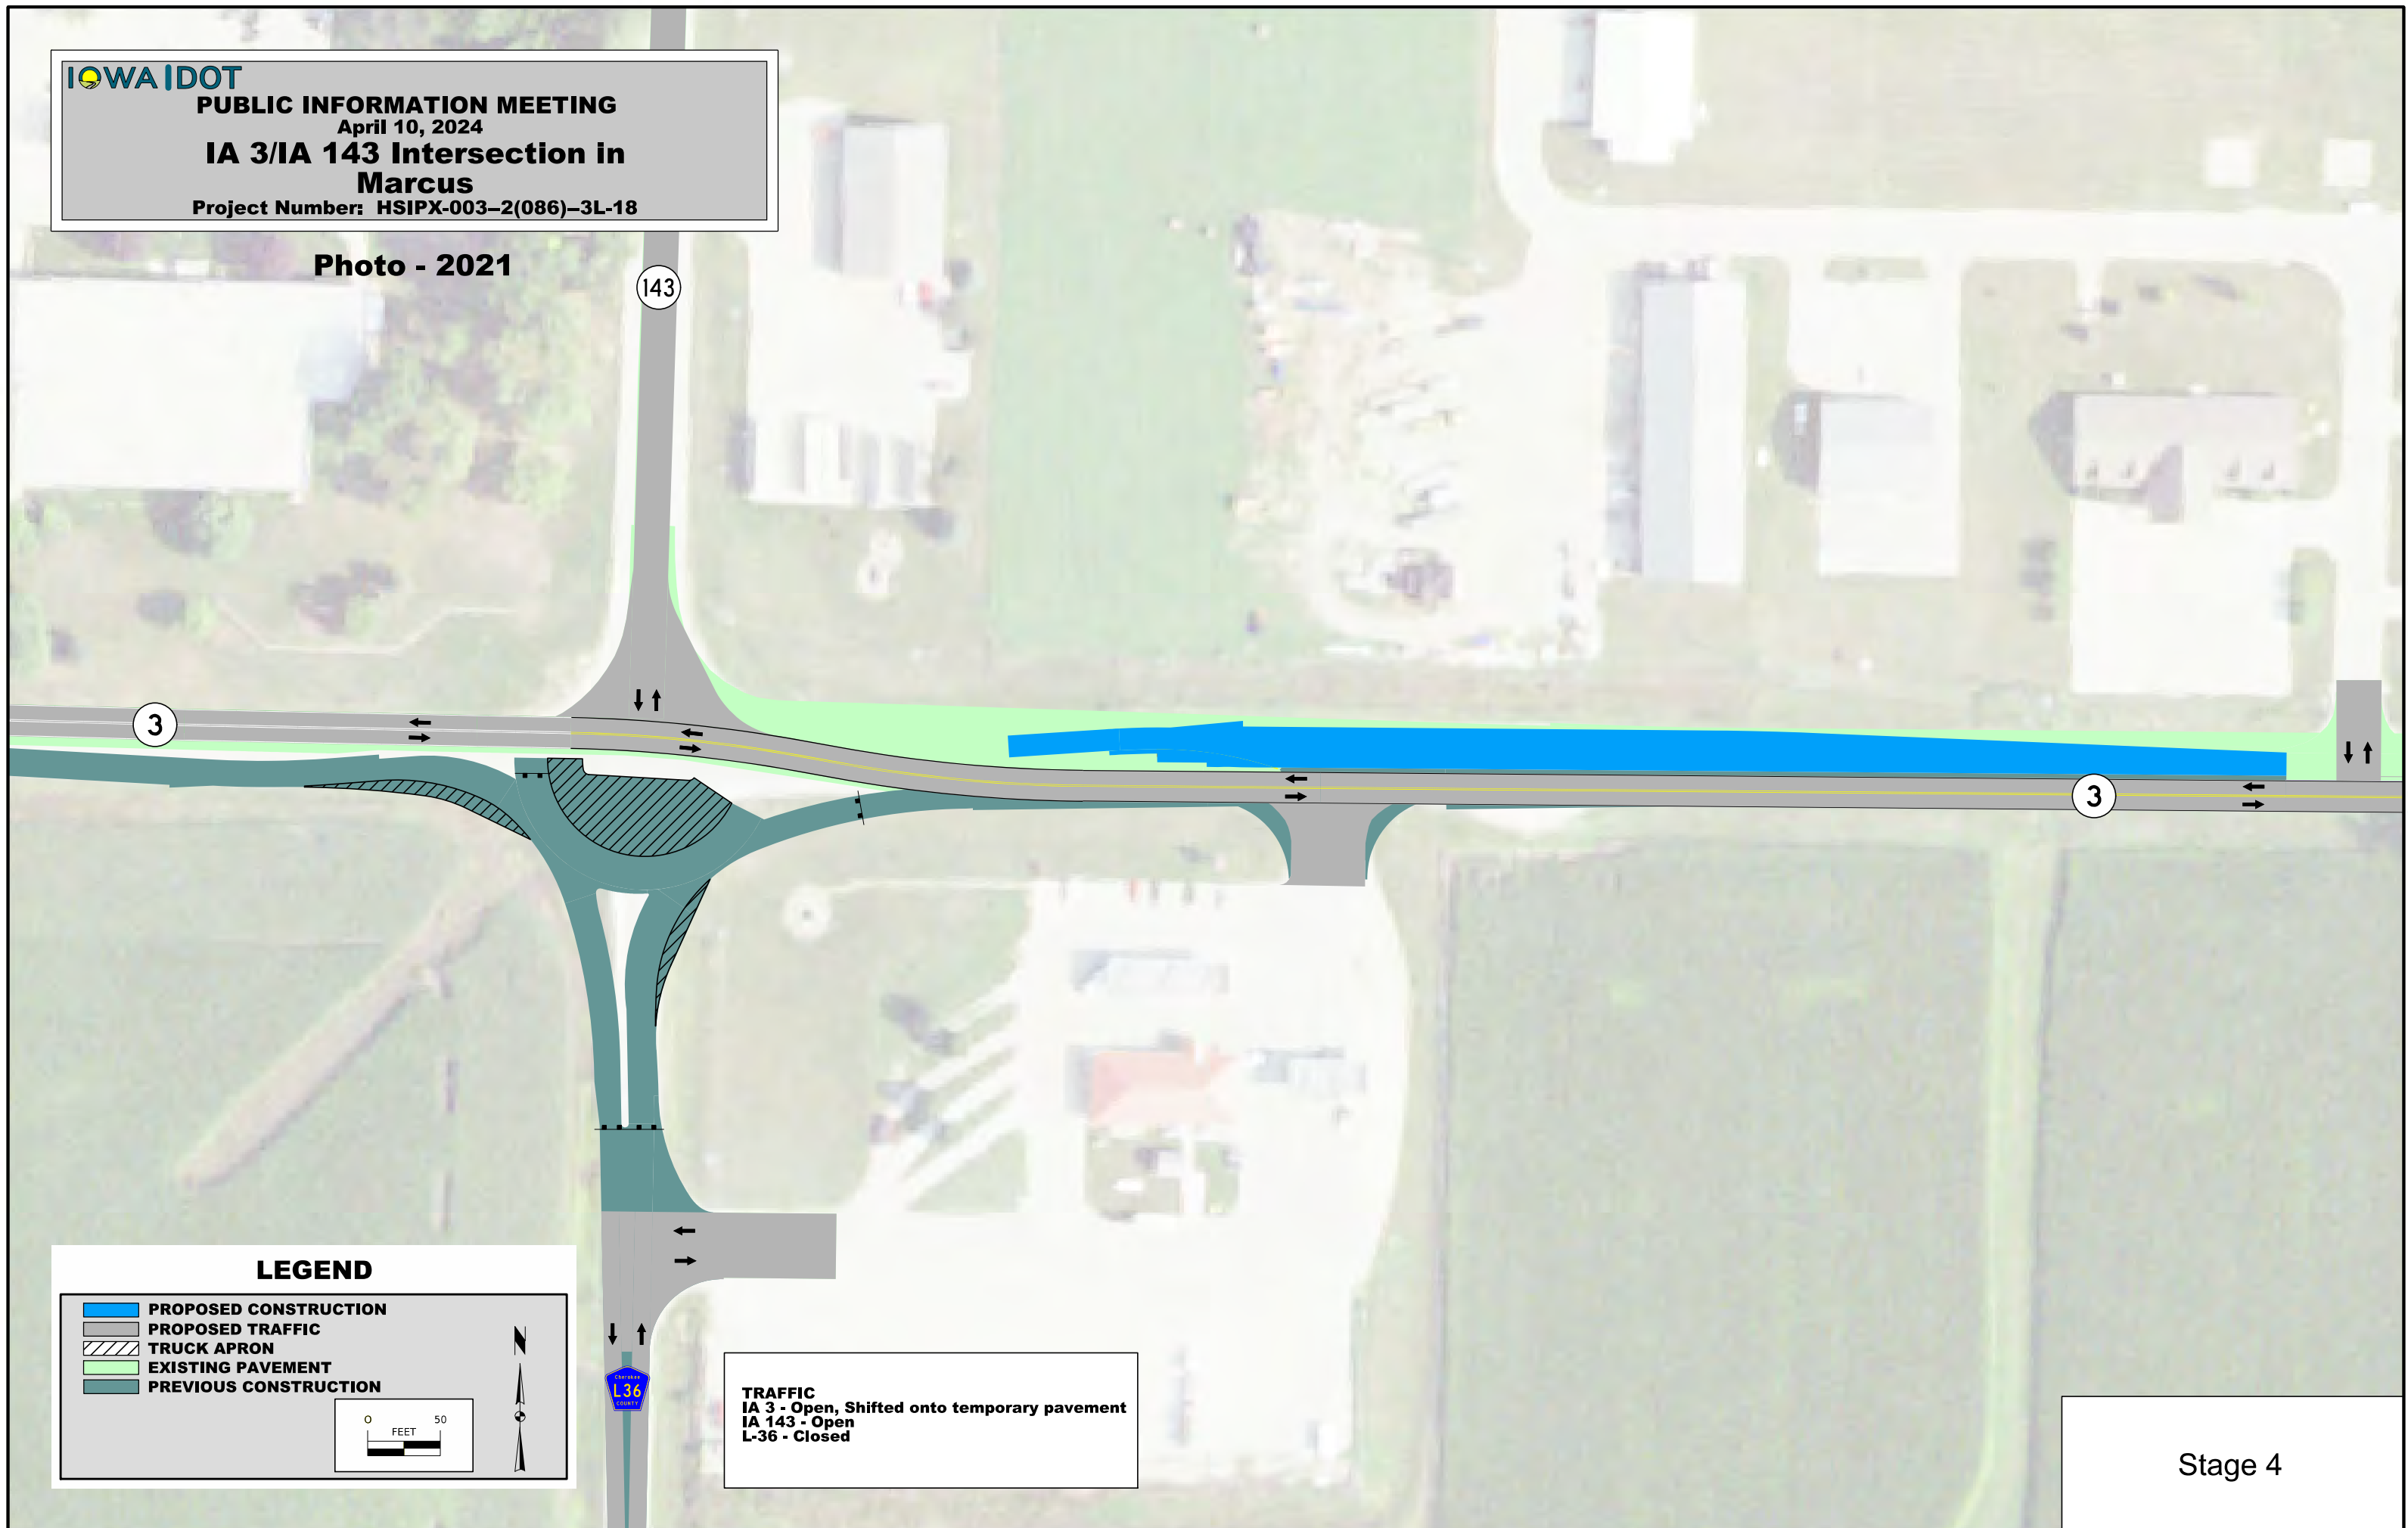

**LEGEND**

|  |                       |
|--|-----------------------|
|  | PROPOSED CONSTRUCTION |
|  | PROPOSED TRAFFIC      |
|  | TRUCK APRON           |
|  | EXISTING PAVEMENT     |
|  | PREVIOUS CONSTRUCTION |

0 FEET 50

**TRAFFIC**  
IA 3 - Open, Shifted onto temporary pavement  
IA 143 - Open  
L-36 - Closed

Stage 4




**PUBLIC INFORMATION MEETING**

April 10, 2024

**IA 3/IA 143 Intersection in  
Marcus**

Project Number: HSIPX-003-2(086)-3L-18

Photo - 2021

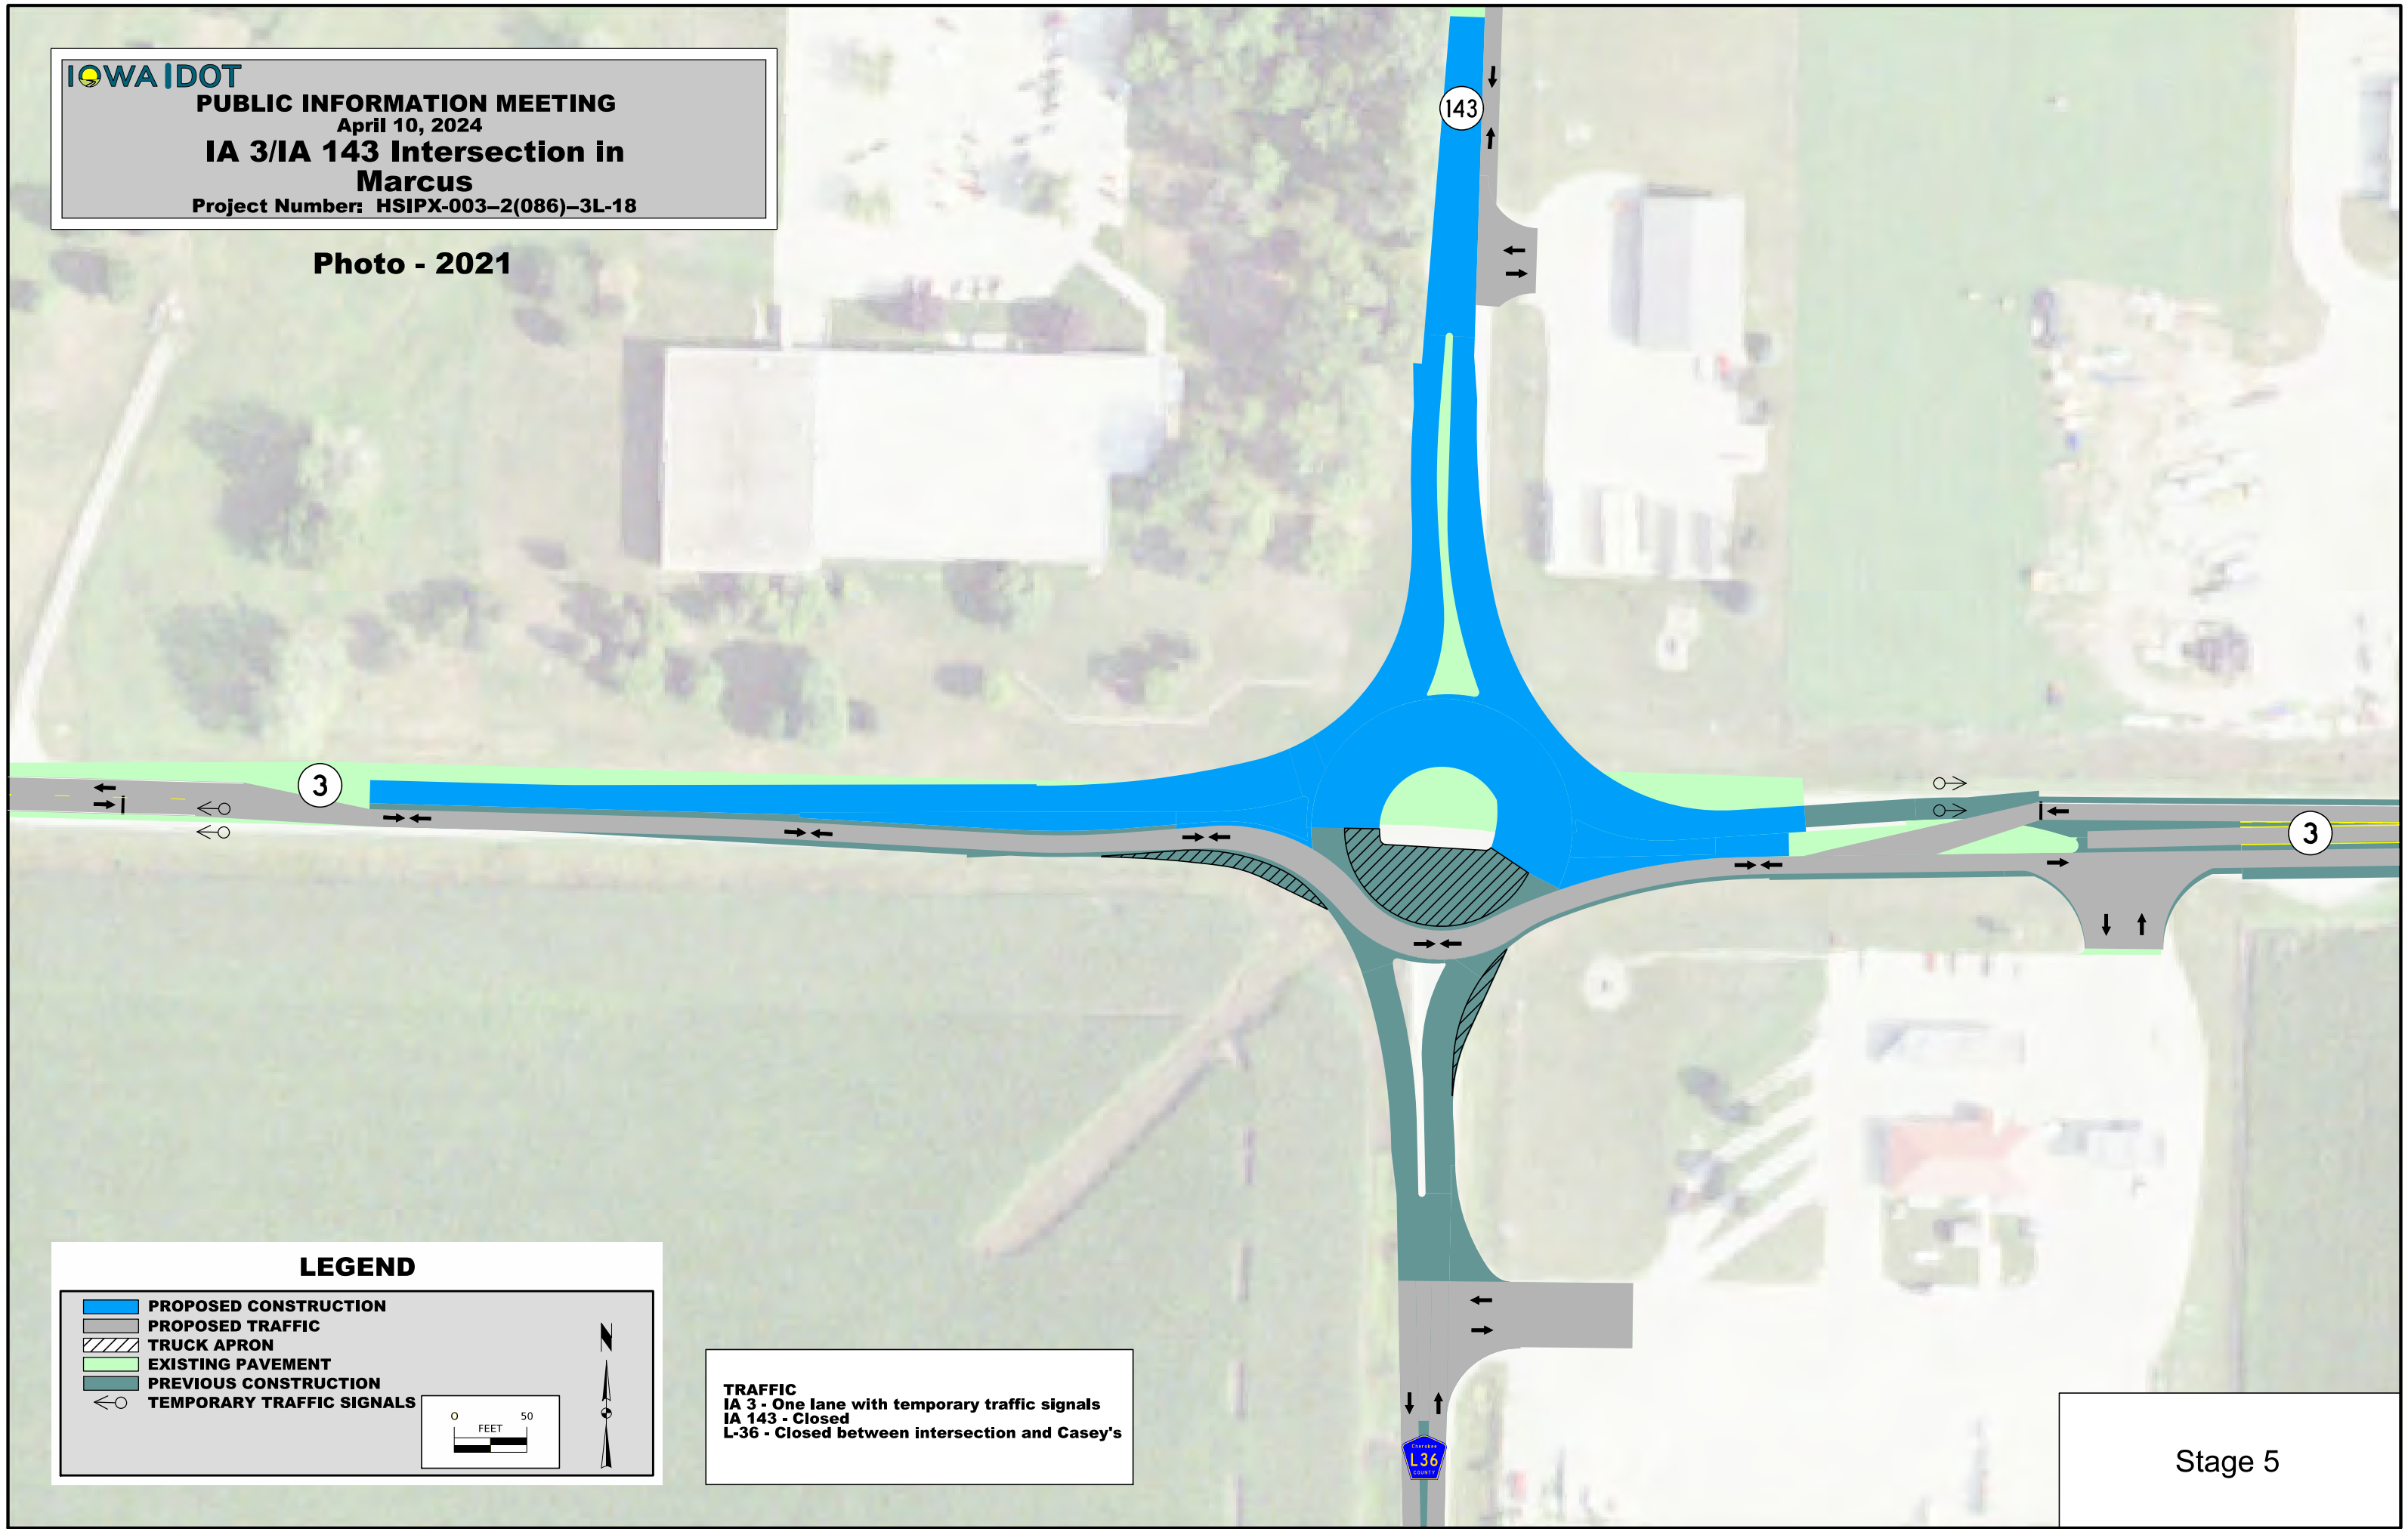

**LEGEND**

|  |                           |
|--|---------------------------|
|  | PROPOSED CONSTRUCTION     |
|  | PROPOSED TRAFFIC          |
|  | TRUCK APRON               |
|  | EXISTING PAVEMENT         |
|  | PREVIOUS CONSTRUCTION     |
|  | TEMPORARY TRAFFIC SIGNALS |

0 FEET 50

**TRAFFIC**  
IA 3 - One lane with temporary traffic signals  
IA 143 - Closed  
L-36 - Closed between intersection and Casey's

Stage 5




**PUBLIC INFORMATION MEETING**

April 10, 2024

**IA 3/IA 143 Intersection in  
Marcus**

Project Number: HSIPX-003-2(086)-3L-18

Photo - 2021

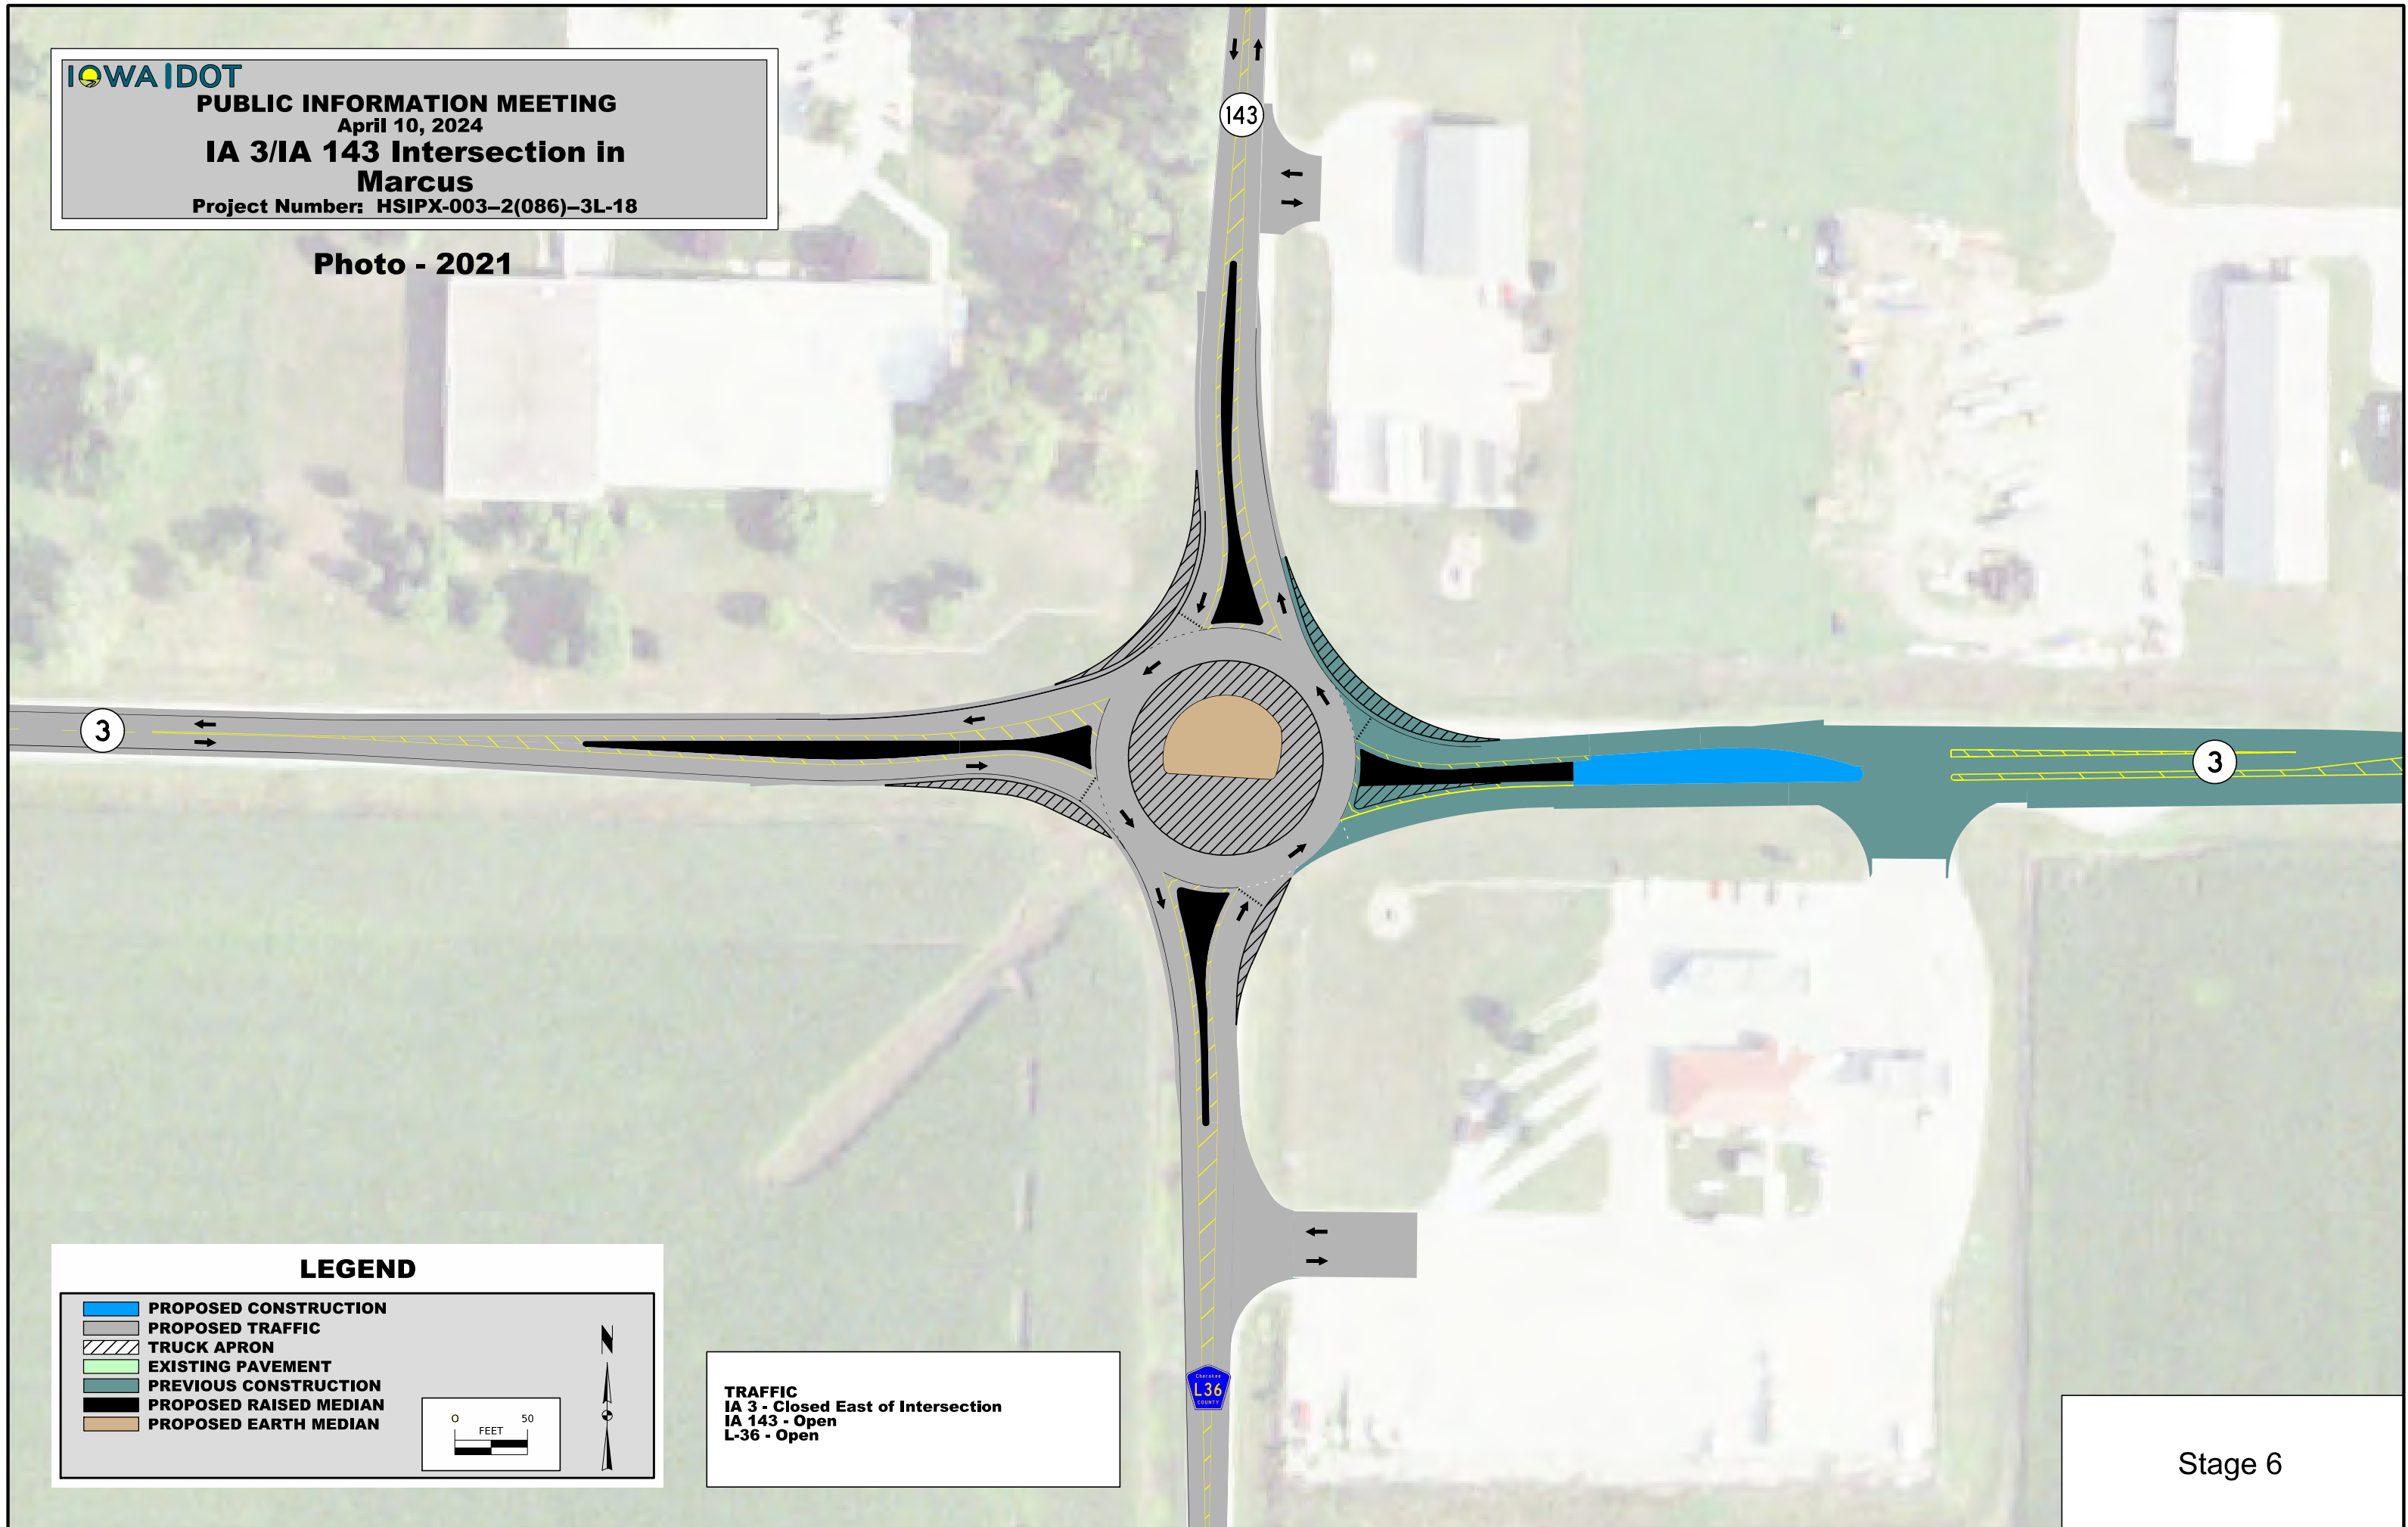

**LEGEND**

|  |                        |
|--|------------------------|
|  | PROPOSED CONSTRUCTION  |
|  | PROPOSED TRAFFIC       |
|  | TRUCK APRON            |
|  | EXISTING PAVEMENT      |
|  | PREVIOUS CONSTRUCTION  |
|  | PROPOSED RAISED MEDIAN |
|  | PROPOSED EARTH MEDIAN  |

0 FEET 50

**TRAFFIC**  
IA 3 - Closed East of Intersection  
IA 143 - Open  
L-36 - Open

Stage 6




**PUBLIC INFORMATION MEETING**

April 10, 2024

**IA 3/IA 143 Intersection in  
Marcus**

Project Number: HSIPX-003-2(086)-3L-18

Photo - 2021

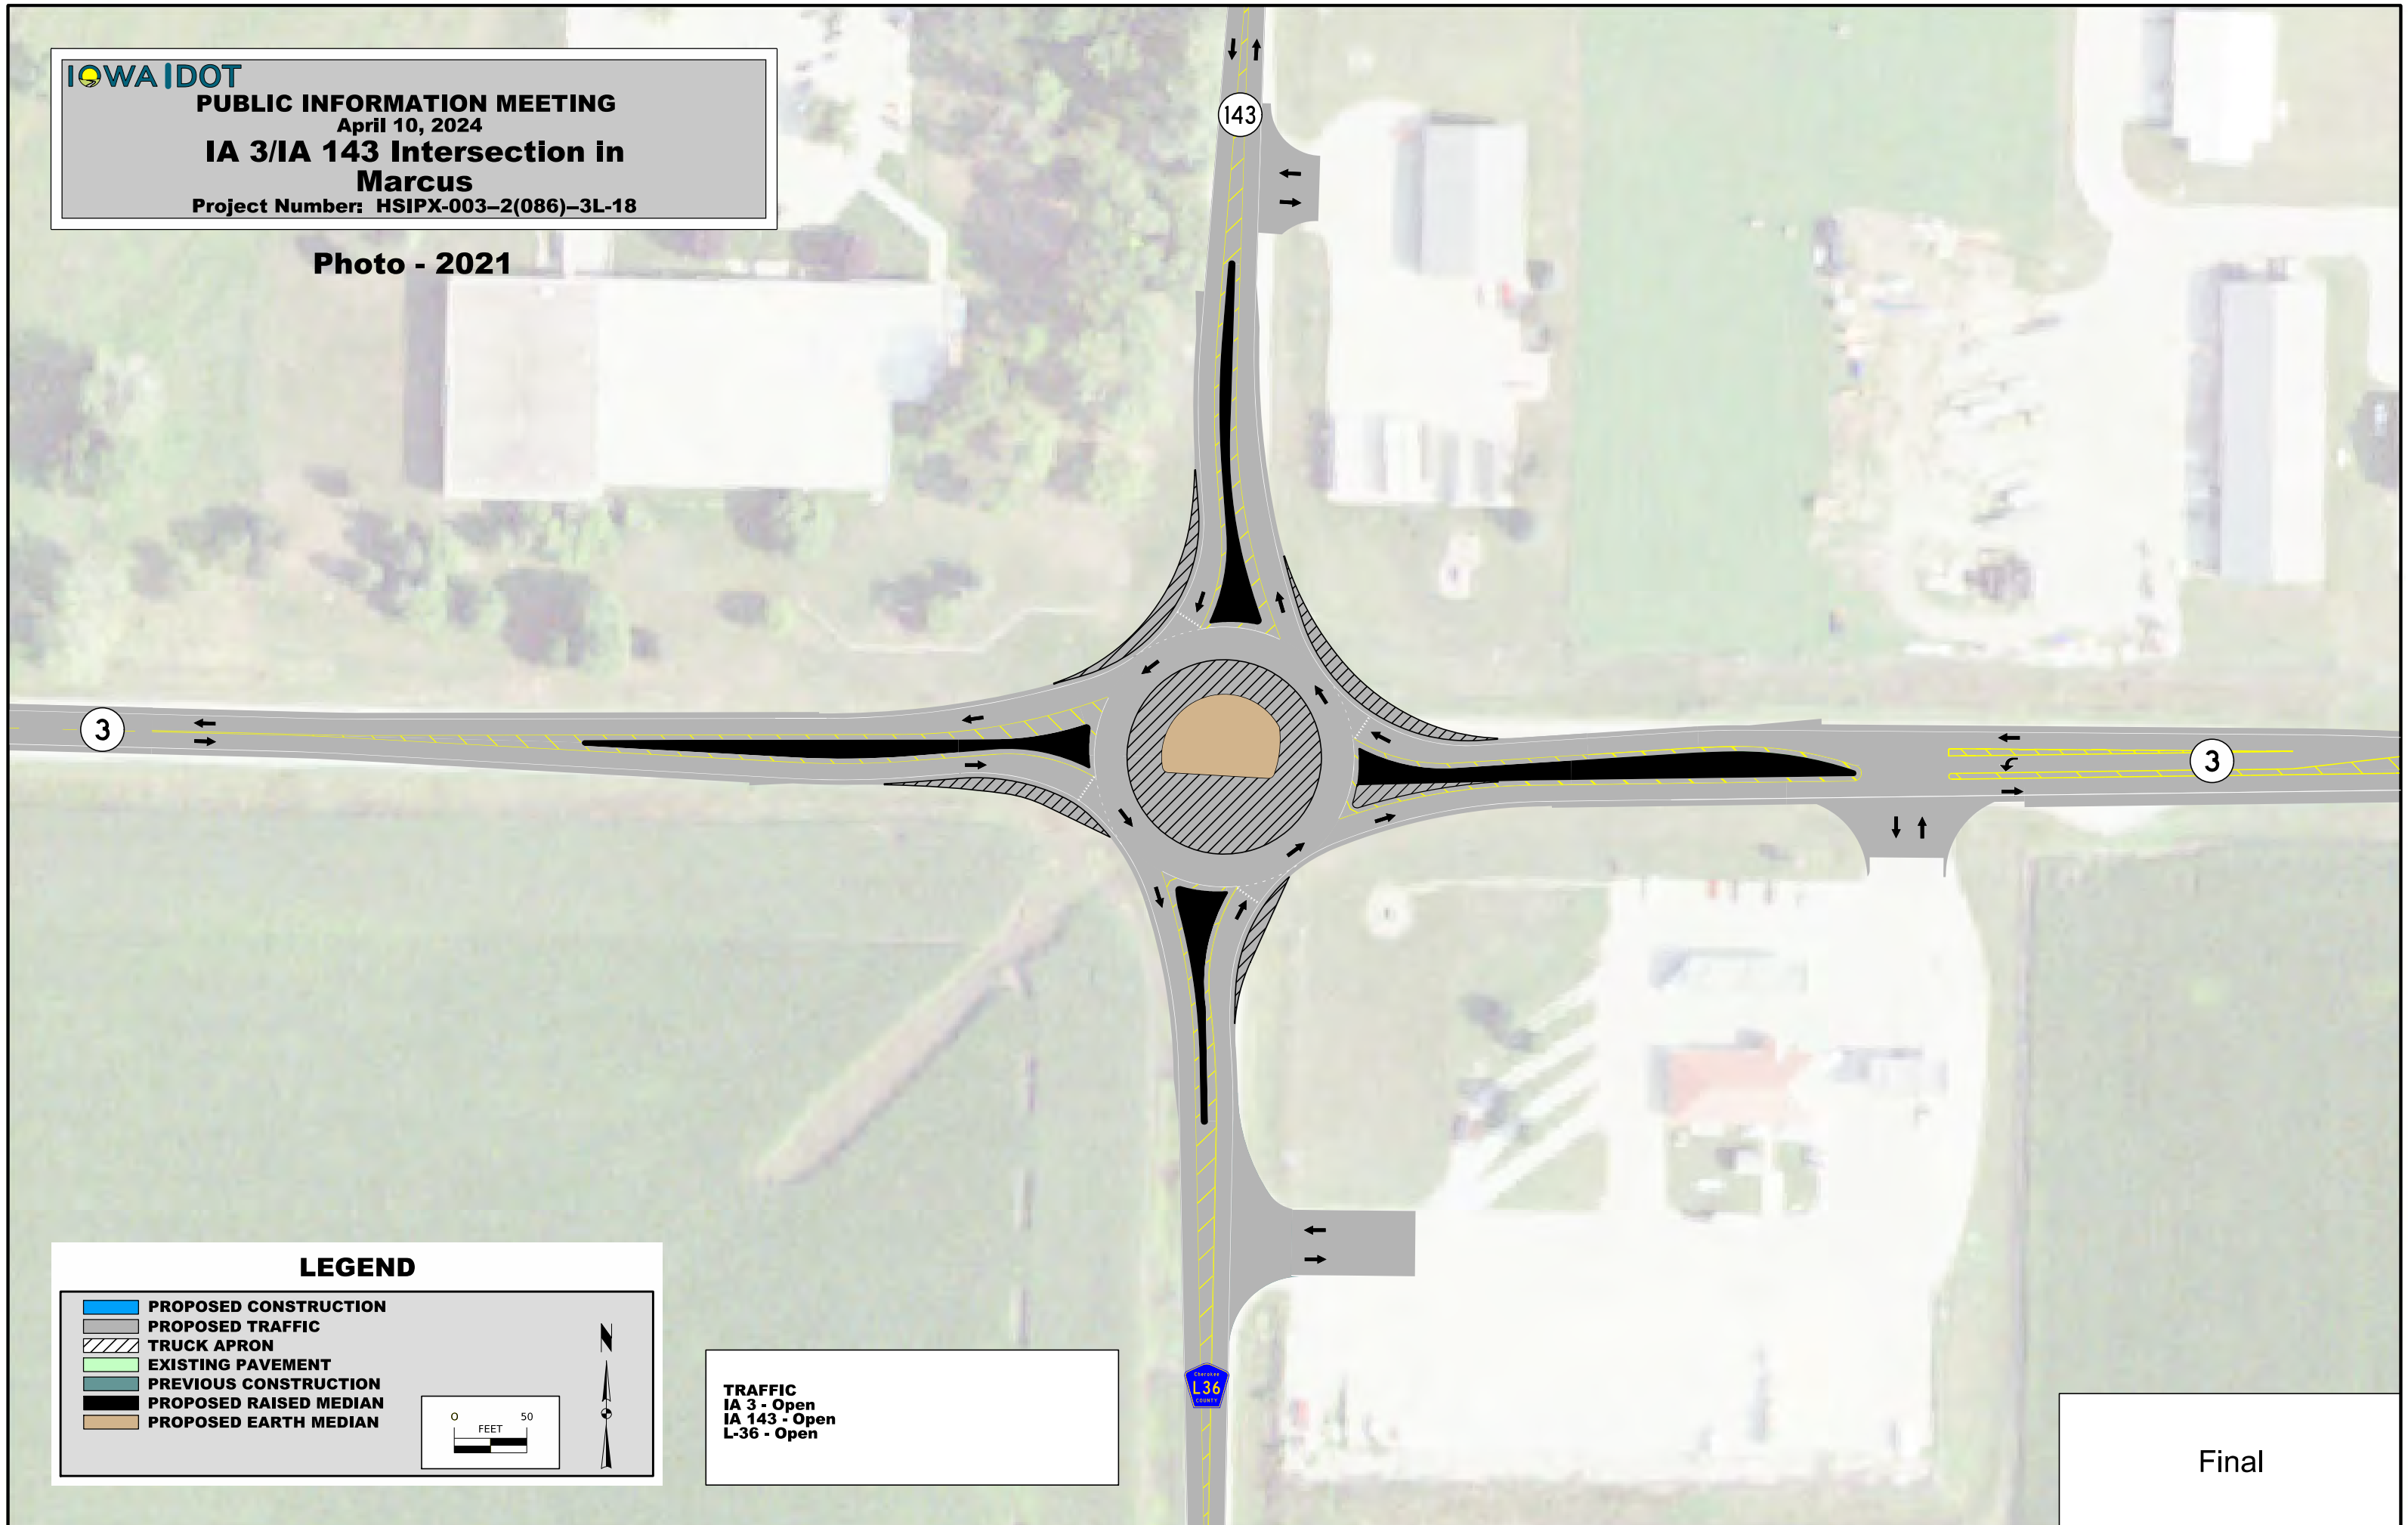

**LEGEND**

|  |                        |
|--|------------------------|
|  | PROPOSED CONSTRUCTION  |
|  | PROPOSED TRAFFIC       |
|  | TRUCK APRON            |
|  | EXISTING PAVEMENT      |
|  | PREVIOUS CONSTRUCTION  |
|  | PROPOSED RAISED MEDIAN |
|  | PROPOSED EARTH MEDIAN  |

0 FEET 50

**TRAFFIC**  
IA 3 - Open  
IA 143 - Open  
L-36 - Open

Final